

**FINISH LEGEND:**

|      |             |
|------|-------------|
| 1111 | ROOM NO.    |
| F-C1 | FLOOR MAT'L |
| E-V1 | BASE MAT'L  |
| W-P1 | WALL FINISH |

EX EXISTING FINISHES TO REMAIN

**FLOORING FINISHES**

|      |       |  |  |
|------|-------|--|--|
| LVT1 | VINYL | COMPANY:<br>STYLE/PATTERN:<br>SERIES:<br>COLOR:<br>REMARKS:<br>FLOORING TEXTURE: | TANDUS CENTIVA<br>PANCHO #CPO<br>CONTOUR<br>12" x 12" CHENIN #1021<br>INSTALL QUARTER TURNED           |
| LVT2 | VINYL | COMPANY:<br>STYLE/PATTERN:<br>SERIES:<br>COLOR:<br>REMARKS:<br>FLOORING TEXTURE: | TANDUS CENTIVA<br>PANCHO #CPO<br>CONTOUR<br>12" x 12" MBRINO #1023<br>INSTALL QUARTER TURNED<br>QUARRY |
| LVT3 | VINYL | COMPANY:<br>STYLE/PATTERN:<br>SERIES:<br>COLOR:<br>REMARKS:<br>FLOORING TEXTURE: | TANDUS CENTIVA<br>SIGMA #CSG<br>CONTOUR<br>PURE #0745<br>6" x 36" PLANK INSTALL<br>QUARRY              |
| LVT4 | VINYL | COMPANY:<br>STYLE/PATTERN:<br>SERIES:<br>COLOR:<br>REMARKS:<br>FLOORING TEXTURE: | TANDUS CENTIVA<br>RAYS #CS5<br>CONTOUR<br>AZURE #0796<br>6" x 36" PLANK INSTALL<br>QUARRY              |
| LVT5 | VINYL | COMPANY:<br>STYLE/PATTERN:<br>SERIES:<br>COLOR:<br>REMARKS:<br>FLOORING TEXTURE: | TANDUS CENTIVA<br>MODERN STONE<br>CONTOUR<br>CAPRI 30622<br>12" x 12" MONOLITHIC<br>QUARRY             |

SUBMITTALS SMALL MATERIAL SAMPLE REQUIRED

ATTIC STOCK QUANTITIES REMAINING PRODUCT LEFT-OVER AFTER INSTALLATION

**WALL BASE FINISHES - install new vinyl base throughout scope**


|      |             |  |  |
|------|-------------|--|--|
| RBM1 | RUBBER BASE | PATIENT CORRIDORS AND OPEN AREAS OFF CORRIDORS UNLESS OTHERWISE NOTED. | COLOR: GANACHE 284<br>TO BE USED AROUND MILLWORK CABINETS ONLY.<br>COLOR: PEARL CB 22<br>TO BE USED AT ALL OTHER LOCATIONS.<br>6" HIGH MILLWORK REVEAL BASE MW-280-F6.<br>SCRIBE TO FLOOR AS NEEDED TO ELIMINATE EXCESSIVE GAPS. MITER INSIDE AND OUTSIDE CORNERS AND SEAL TO FLOOR WITH MATCHING CAULK. AVAILABLE FROM COLOR RITE, INC. WWW.COLORRITEINC.COM 404-354-3644 ASTM E648 CLASS 1 |
|------|-------------|--|--|

SUBMITTALS COLOR SAMPLE REQUIRED

ATTIC STOCK QUANTITIES REMAINING PRODUCT LEFT-OVER AFTER INSTALLATION



DESIGNER:  
**BOULOS COMMERCIAL DESIGN, PLLC**  
1 CANAL PLAZA SUITE 500  
PORTLAND ME 04101  
www.bouloscommercialdesign.com  
207-749-1795

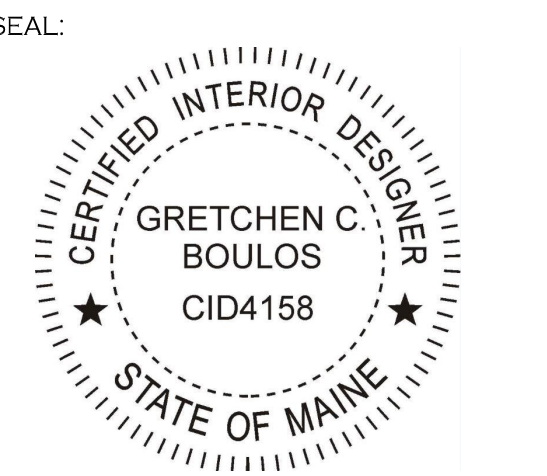

OWNER:  
**HEALTHSOUTH NEW ENGLAND REHABILITATION HOSPITAL OF PORTLAND**  
335 Brighton Avenue,  
Portland, ME 04102

LANDLORD:  
**Maine Medical Center**  
335 Brighton Avenue,  
Portland, ME 04102

GENERAL CONTRACTOR  
**HEBERT CONSTRUCTION**  
9 Gould Road  
Lewiston, ME 04240

REVISIONS:  
DELTA: DATE: 07-06-2017

TITLE:  
**FLOORING PLAN**

SCALE: 1/8" = 1'-0"  
DATE: 01-19-2017

**FLOOR 1**

**A8.1**