

FINISH LEGEND:

1111	ROOM NO.
F-C1	FLOOR MAT'L
B-V1	BASE MAT'L
W-P1	WALL FINISH

EX EXISTING FINISHES TO REMAIN

FLOORING FINISHES

LVT1	VINYL	COMPANY: STYLE/PATTERN: SERIES: COLOR: REMARKS: FLOORING TEXTURE:	TANDUS CENTIVA PANCHO #CPO CONTOUR 12" x12" CHENIN #1021 INSTALL QUARTER TURNED
LVT2	VINYL	COMPANY: STYLE/PATTERN: SERIES: COLOR: REMARKS: FLOORING TEXTURE:	TANDUS CENTIVA PANCHO #CPO CONTOUR 12" x12" MEXINO #1023 INSTALL QUARTER TURNED QUARRY
LVT3	VINYL	COMPANY: STYLE/PATTERN: SERIES: COLOR: REMARKS: FLOORING TEXTURE:	TANDUS CENTIVA SIGMA #CSG CONTOUR PURE #0745 6" X36" PLANK INSTALL QUARRY
LVT4	VINYL	COMPANY: STYLE/PATTERN: SERIES: COLOR: REMARKS: FLOORING TEXTURE:	TANDUS CENTIVA RAYS #CRS CONTOUR AZURE #0796 6" X36" PLANK INSTALL QUARRY
LVT5	VINYL	COMPANY: STYLE/PATTERN: SERIES: COLOR: REMARKS: FLOORING TEXTURE:	TANDUS CENTIVA MODERN STONE CONTOUR CAPRI 30622 12"X12" MONOETHIC QUARRY

SUBMITTALS	SMALL MATERIAL SAMPLE REQUIRED
ATTIC STOCK QUANTITIES	REMAINING PRODUCT LEFT-OVER AFTER INSTALLATION


WALL BASE FINISHES - install new vinyl base throughout scope

RBM1	RUBBER BASE	PATIENT CORRIDORS AND OPEN AREAS OFF CORRIDORS UNLESS OTHERWISE NOTED.	COLOR: GANACHE 284 TO BE USED AROUND MILLWORK CABINETRY ONLY. COLOR: PEARL CB 22 TO BE USED AT ALL OTHER LOCATIONS. 6" HIGH MILLWORK REVEAL BASE MW-280-F6. SCRIBE TO FLOOR AS NEEDED TO ELIMINATE EXCESSIVE GAPS. MITER INSIDE AND OUTSIDE CORNERS AND SEAL TO FLOOR WITH MATCHING CAULK AVAILABLE FROM COLOR RITE, INC. WWW.COLORRITEINC.COM 404-354-3644 ASTM E648 CLASS 1
------	-------------	--	--

SUBMITTALS	COLOR SAMPLE REQUIRED
ATTIC STOCK QUANTITIES	REMAINING PRODUCT LEFT-OVER AFTER INSTALLATION



DESIGNER:
BOULOS COMMERCIAL DESIGN, PLLC
1 CANAL PLAZA SUITE 500
PORTLAND ME 04101
www.bouloscommercialdesign.com
207-749-1795

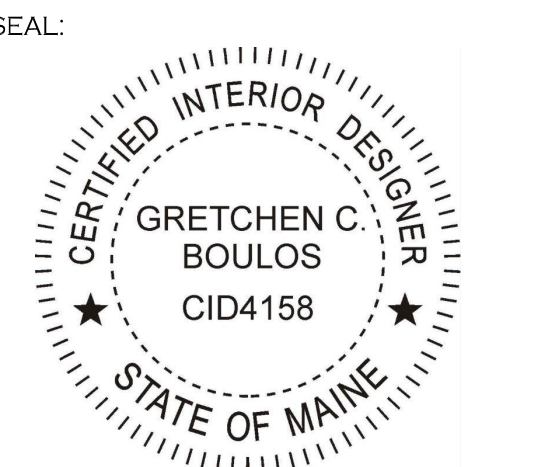

OWNER:
HEALTHSOUTH
NEW ENGLAND REHABILITATION HOSPITAL OF PORTLAND
335 Brighton Avenue,
Portland, ME 04102

LANDLORD:
Maine Medical Center
335 Brighton Avenue,
Portland, ME 04102

GENERAL CONTRACTOR
HEBERT CONSTRUCTION
9 Gould Road
Lewiston, ME 04240

REVISIONS:
DELTA: **DATE:**
1 07-06-2017

TITLE:
FLOORING PLAN

SCALE: 1/8" = 1'-0"
DATE: 01-19-2017

FLOOR 2

A8.2