



- DRAWING E-201
NUMBERED NOTES**
- 1 PROVIDE KEYS TO REMOVAL TO REMOVE TEST BATTERY PACKS.
 - 2 LIGHTING FIXTURE TYPE "A", 4 FOOT PENDANT MOUNT INDUSTRIAL FIXTURE WITH LITONIA CAT. NO. 2075-33-66B-HVOLT-MSL.
 - 3 LIGHTING FIXTURE TYPE "A", SAME AS BATTERY PACK. LITONIA CAT. NO. 2075-33-66B-HVOLT-MSL.
 - 4 RUN 2" ID, 3/4" COND. TO 270V BREAKER. CIRCUIT NUMBER 340N FOR IDENTIFYING PURPOSE ONLY.
 - 5 RE-CIRCUIT EXISTING LIGHTS IN THIS AREA TO 270V. IDENTIFYING PURPOSE ONLY.
 - 6 LIGHTING FIXTURE "B", 2x4 PRESHATIC LAMP. EXCEPT WITH UNDERCANT BATTERY PACK. LITONIA CAT. NO. 2075-33-66B-HVOLT-MSL.
 - 7 LIGHTING FIXTURE "C", 2x4 PRESHATIC LAMP. EXCEPT WITH UNDERCANT BATTERY PACK. LITONIA CAT. NO. 2075-33-66B-HVOLT-MSL.

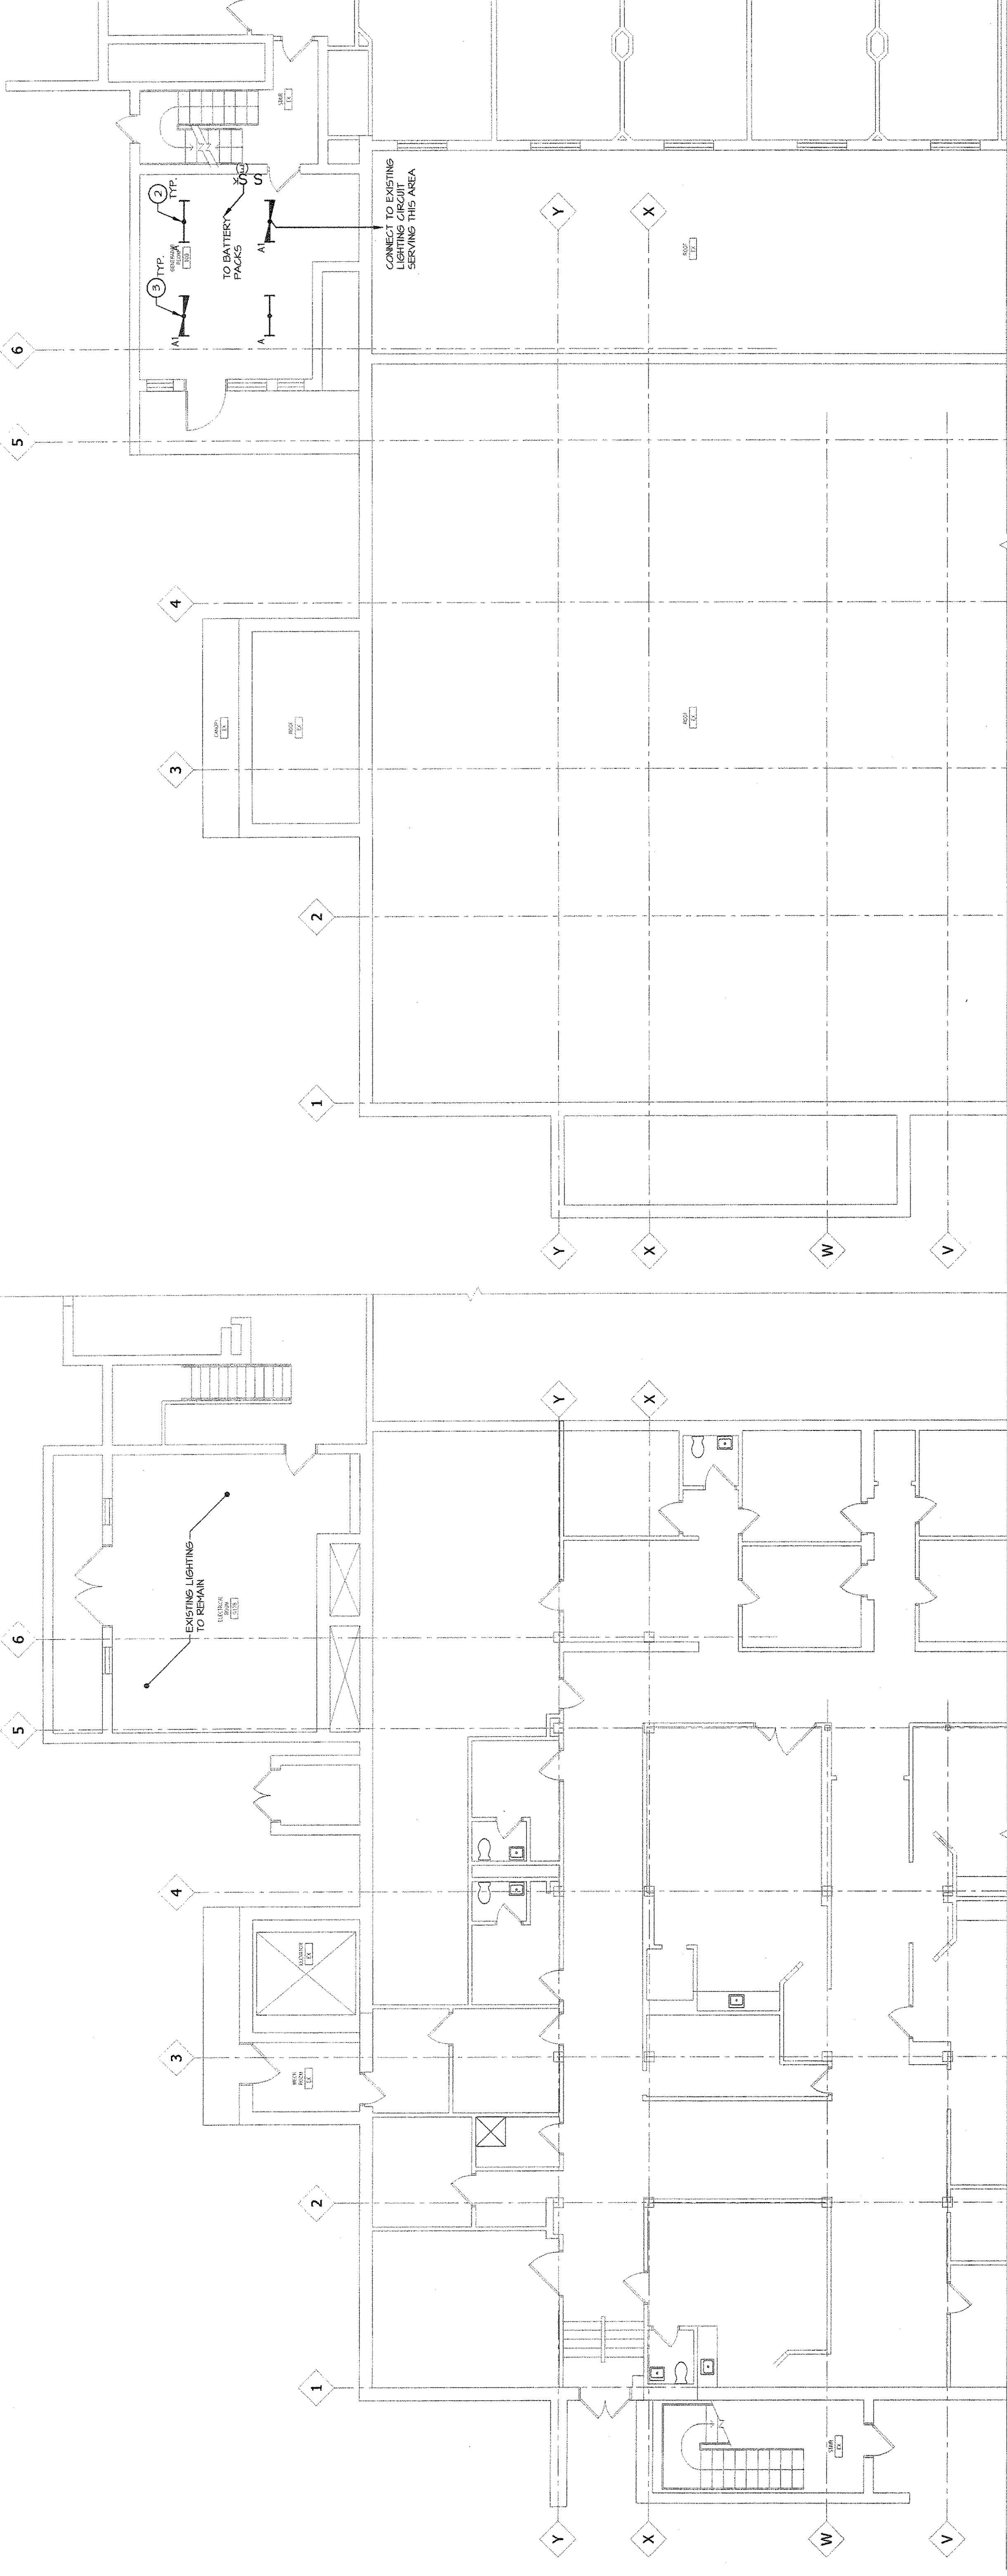

GROUND FLOOR - ELECTRICAL - LIGHTING
SCALE: 1/8"=1'-0"

FIRST FLOOR - ELECTRICAL - LIGHTING
SCALE: 1/8"=1'-0"

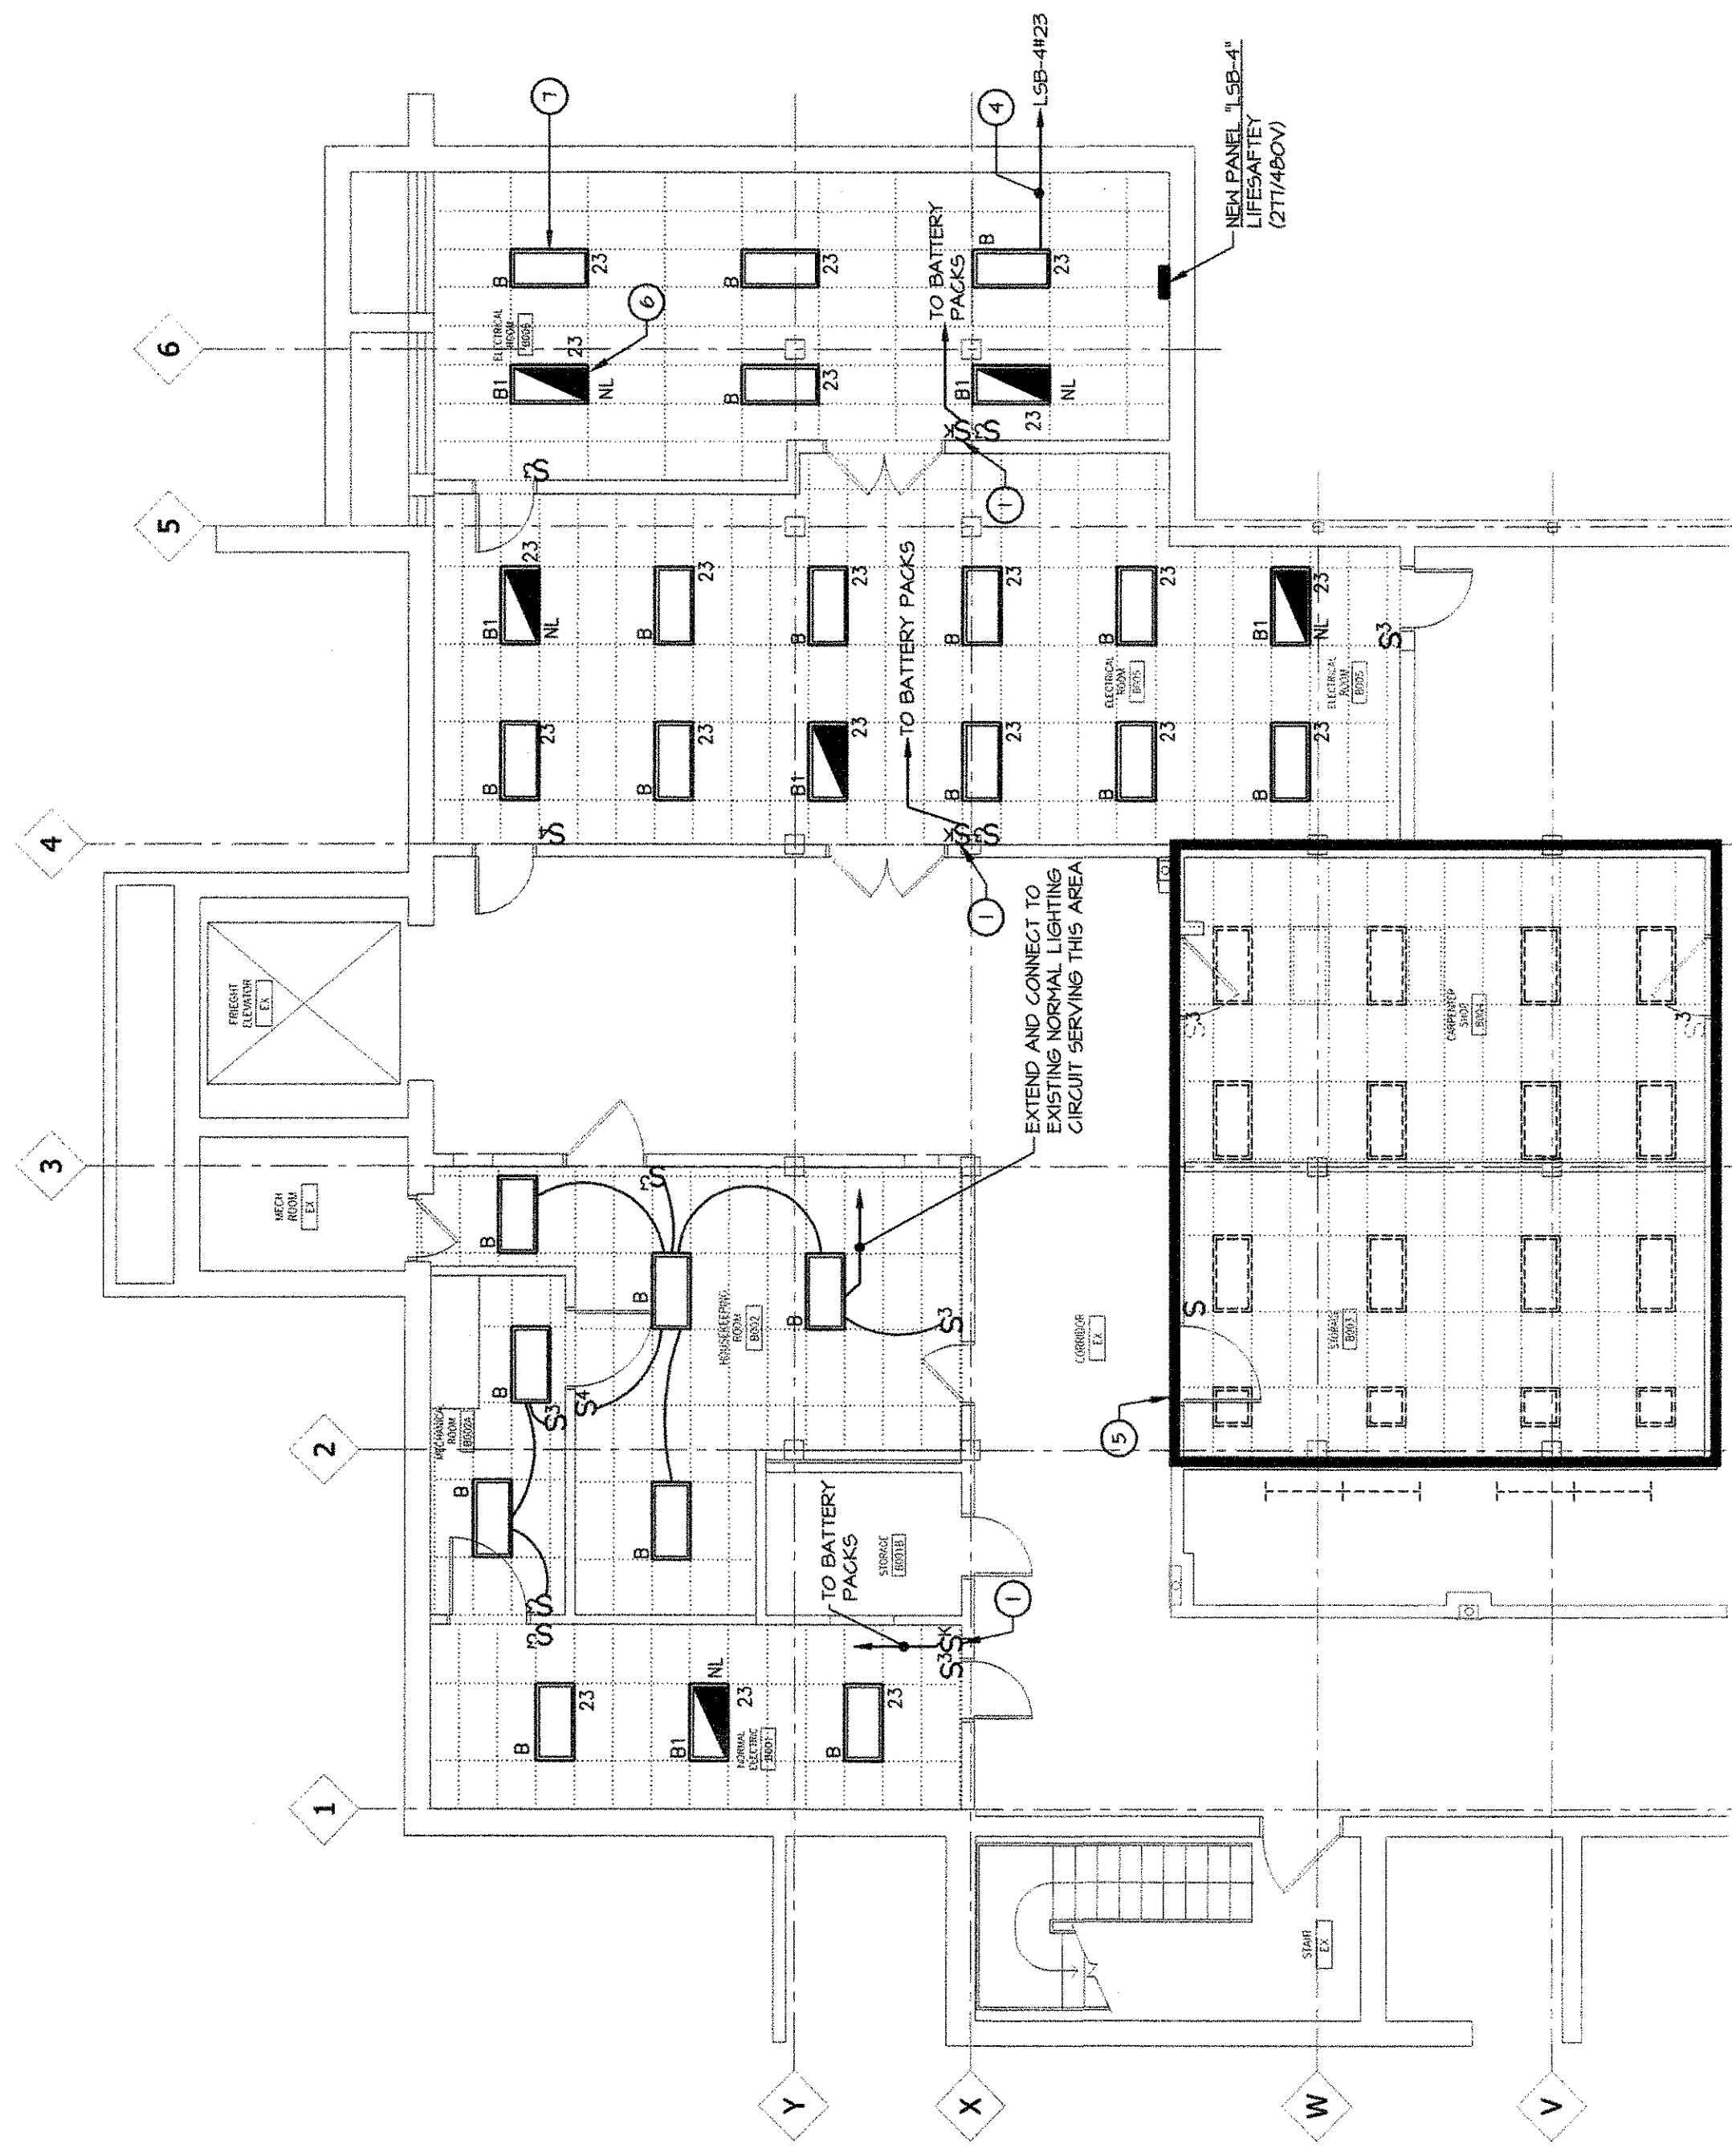

BASEMENT FLOOR - ELECTRICAL - LIGHTING
SCALE: 1/8"=1'-0"


ISSUE:

LETTER	DATE	DESCRIPTION
A	08/08/09	100% OWNER REVIEW SET
B	08/13/09	ISSUED FOR BID

REVISION:

NO.	DATE	DESCRIPTION

KEY PLAN:

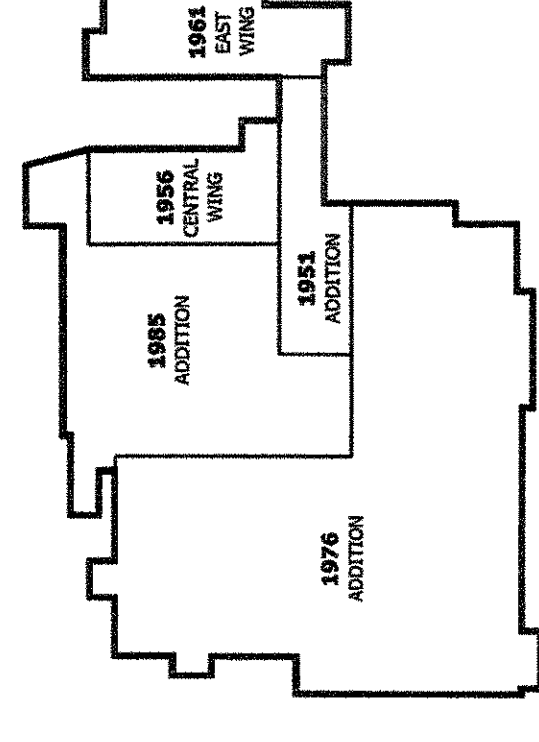

DRAWING TITLE:
**BASEMENT, GROUND & FIRST
FLOOR ELECTRICAL
LIGHTING**

SCALE:
AS NOTED

DATE:
AS NOTED

PROJECT NO.:

092274.00.E

DRAWING NO.:

E-201