



HARRIMAN

AUBURN PORTLAND MANCHESTER


MAINE MEDICAL CENTER BRIGHTON CAMPUS FIRE ALARM UPGRADE

PORTLAND, MAINE

Harriman Project No. 12657


Key Plan

Proj. North

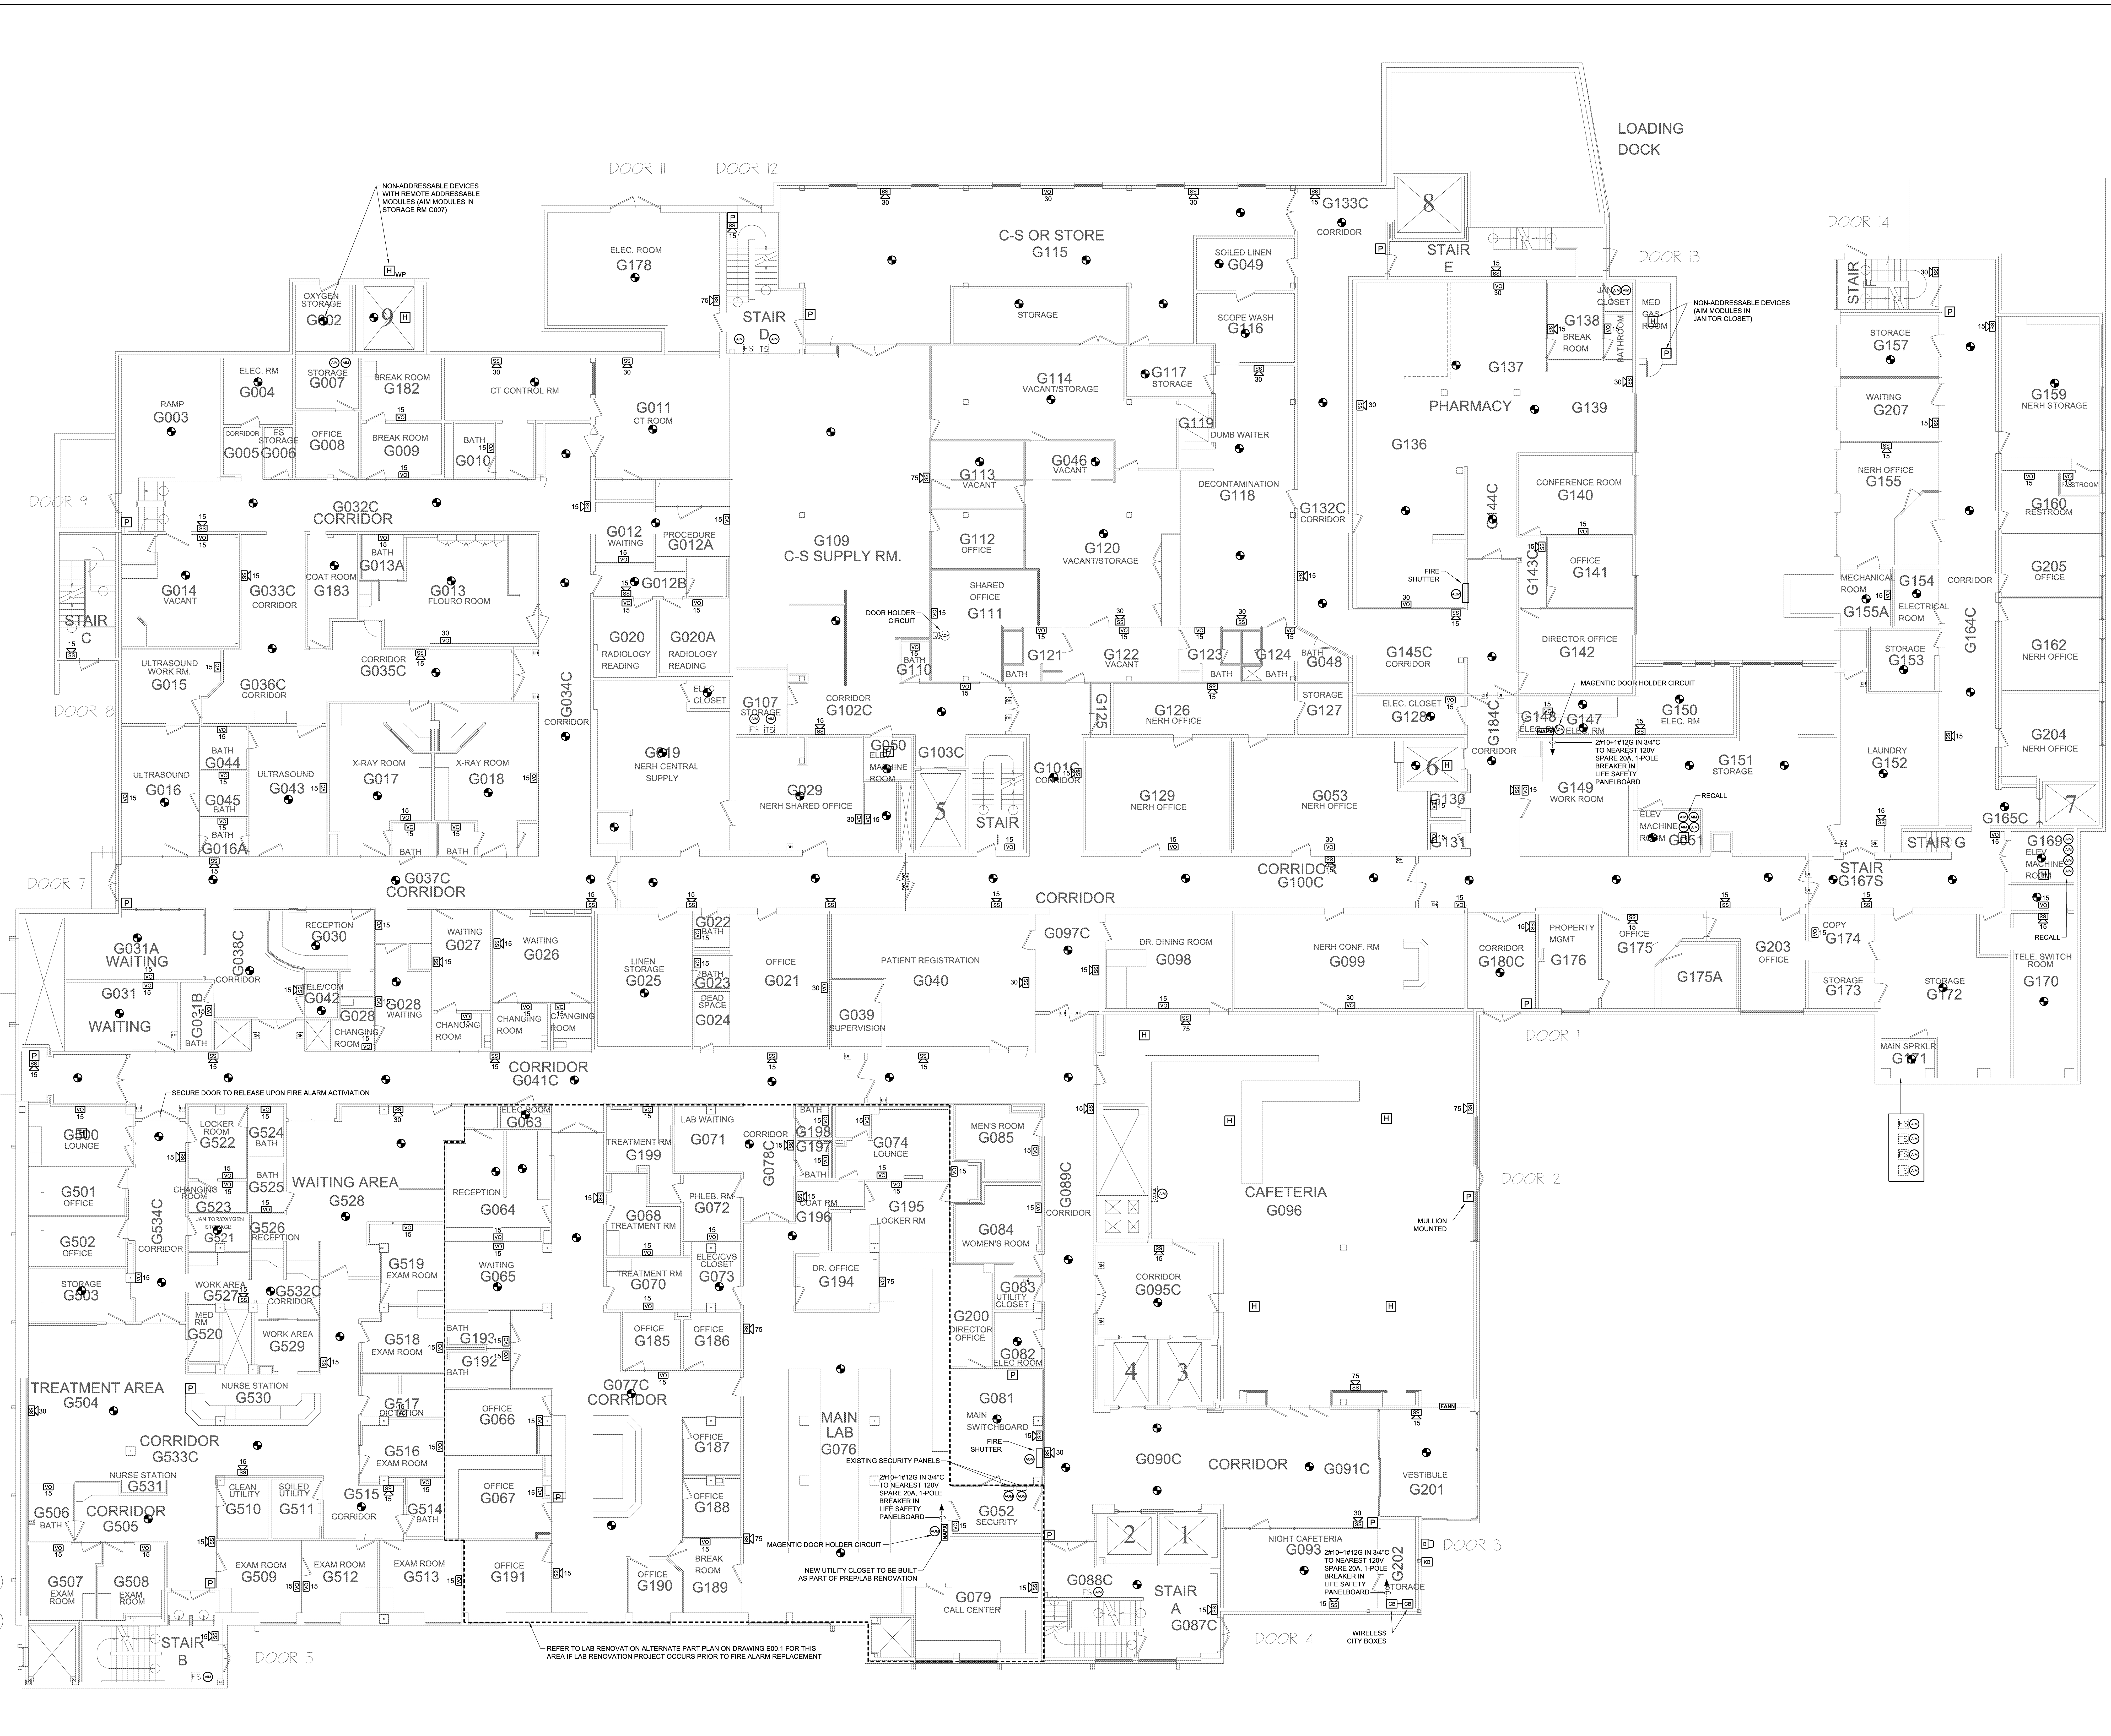

Revisions and History

| Mark | Date | Description |
|--------|------|-------------------|
| 3-4-14 | | ISSUED FOR PERMIT |

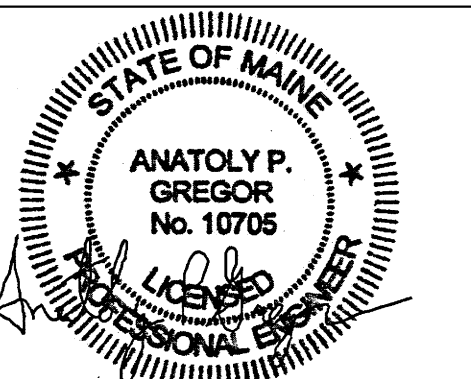

Drawing Scale: 1/8" = 1'-0"

PA/PE: JWT © 2013 Harriman Associates
Drawn By: APG

ELECTRICAL GROUND FLOOR SYSTEM PLAN

FA-09