

# NEW ENGLAND REHABILITATION HOSPITAL OF PORTLAND FIRST FLOOR GYM RENOVATIONS

PORTLAND, MAINE

ISSUED FOR CONSTRUCTION

## CODE COMPLIANCE INFORMATION

### APPLICABLE CODES AND GUIDELINES

INTERNATIONAL BUILDING CODE (IBC) 2003 EDITION  
NFPA 101 LIFE SAFETY CODE, 2006 EDITION  
AMERICANS WITH DISABILITIES ACT (ADA)  
AIA GUIDELINES FOR DESIGN AND CONSTRUCTION OF  
HEALTHCARE FACILITIES, 2006 EDITION

### EXISTING CONSTRUCTION TYPE

IBC - TYPE IB  
NFPA - TYPE II (2,2,2)

### OCCUPANCY CLASSIFICATION

IBC - INSTITUTIONAL I-2  
NFPA - CHAPTER 18 NEW HEALTHCARE

### FIRE SUPPRESSION

FULLY SPRINKLERED PER NFPA 13

## DRAWING INDEX

### ARCHITECTURAL

GI001 COVER SHEET  
AE101 FLOOR PLANS AND REMOVALS PLANS  
AE102 REFLECTED CEILING AND REFERENCE PLANS  
AE201 INTERIOR ELEVATIONS AND CASEWORK DETAILS  
AE601 SCHEDULES AND CASEWORK DETAILS

## DESIGN GROUP COLLABORATIVE


ARCHITECTURE DESIGN + PLANNING

22 Free Street Suite 303  
Portland, Maine 04101  
T (207) 699-3300  
F (207) 669-3310  
C (207) 266-8386

REV.	DESCRIPTION	DATE
0	ISSUED FOR CONSTRUCTION	12/12/08

ISSUED FOR CONSTRUCTION  
12/12/08

CURRENT ISSUE STATUS:

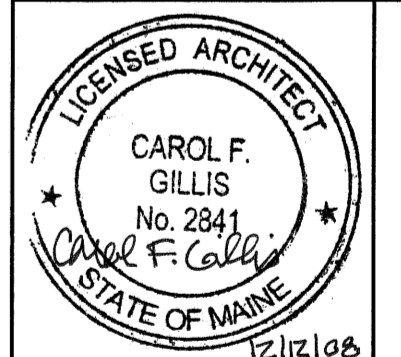

NEW ENGLAND REHABILITATION  
HOSPITAL OF PORTLAND  
FIRST FLOOR GYM RENOVATIONS  
PORTLAND, MAINE

COVER SHEET

SHEET TITLE:	DATE: 12/12/08		GRAPHIC SCALE: 0" = 1"
SCALE: AS NOTED	PROJECT NO: 08003		SHEET No: <b>GI 001</b>
DRAWN BY: CFG	A/E OF RECORD: CFG		