

Certificate of Flame Resistance

REGISTERED
FABRIC
NUMBER

F-140.01

ISSUED BY

JOHNSON OUTDOORS INC.
BINGHAMTON, NEW YORK 13902
Manufacturers of the Finest
Tent Products Described Herein

Date of Manufacture

2005

This is to certify that the products herein have been manufactured from material inherently flame retardant here after specified by the material supplier.

NAME: A PLUS PARTY RENTAL

CITY: SCARBOROUGH

STATE: ME

Certification is hereby made that:

The articles described on this certificate have been manufactured with an approved flame retardant chemical in conformance with California State Fire Marshal Code, NFPA-701, Underwriters Laboratory of Canada, and have been tested in accordance with Federal Test Method Specifications and meet or exceed the Military Flame Specifications of MIL-C-43009C.

Type, color and weight of material: 15oz Vinyl White Blockout

Description of item certified:


BUREKA FRAME SYSTEM

Flame Retardant Process Used Will Not Be Removed By Washing And
is Effective For The Life Of The Fabric

Snyder Manufacturing, Inc.


Manufacturer of Flame Retardant Vinyl Laminates

GENERAL MANUFACTURING DEPARTMENT, JOHNSON OUTDOORS INC.

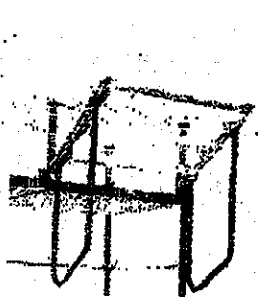

Package Sizes Available:
 12'-18" Stage Ht. Pkg.
 2'-3" Stage Ht. Pkg.
 3'-4" Stage Ht. Pkg.
 4'-6" Stage Ht. Pkg.

The new Ultra-Seal decreases set up time and labor. Multiple units are available for platform heights from 24" to 72" with detachable handrails, fold flat for storage and ease in shipment.

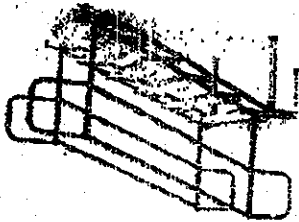

Adjustable stage packages come complete with cast ramp extenders, hand d aluminum stair panels. These stair packages offer easy access to the stage platform area and can stand to fit various stage heights within the package range.

Standard on all decks is the original cam lock feature which firmly fastens stage sections together from the top of the stage platform. Cam lock holes are neatly plugged with a cap to fill the surface.



K OPTIONS


2' Deck Section



CAPACITY 150 PSL
 (732kg per sq. meter)

Sizes available for the Multi-Stage decks include the popular 4' square section, a 2' x 4' section and a 45° corner section. Standard decks include a 3/4" AC exterior plywood surfaced in gray enclosed in a steel frame edge protector. Other deck options are available.

Multi-Stage Products

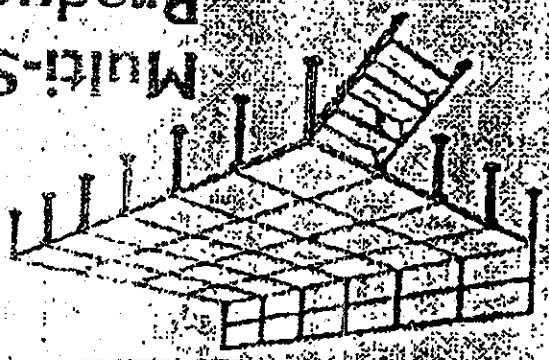

*For all info
 24x20 Stage*

125 Taylor Parkway
 Archbold, OH 43502-8308
 Ptn: (419) 445-8915 or (800) 537-0540
 Fax: (419) 445-0367, www.billjax.com

A Member of the plettac Group

