
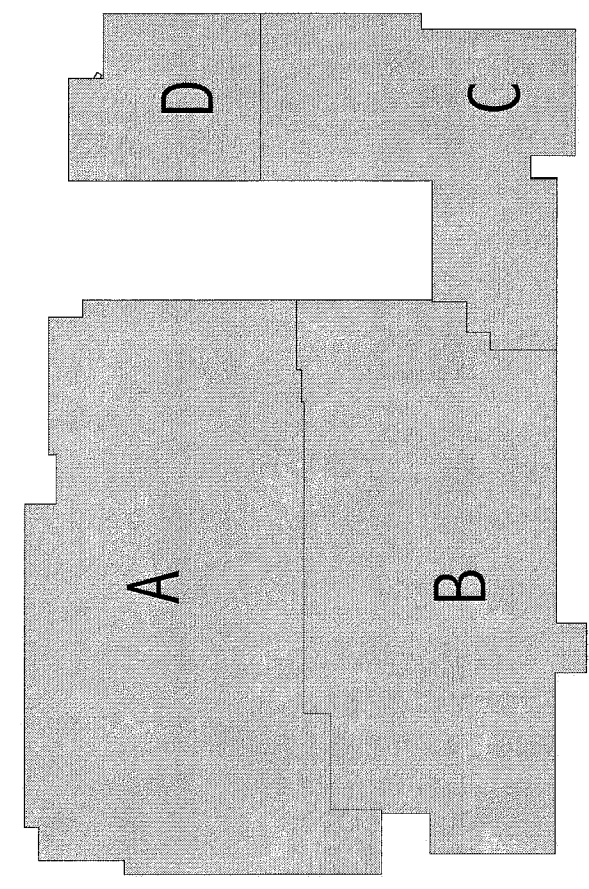


GENERAL NOTE:

1. SEE SHEET DDDY FOR RELATED AND ASSOCIATED WORK.

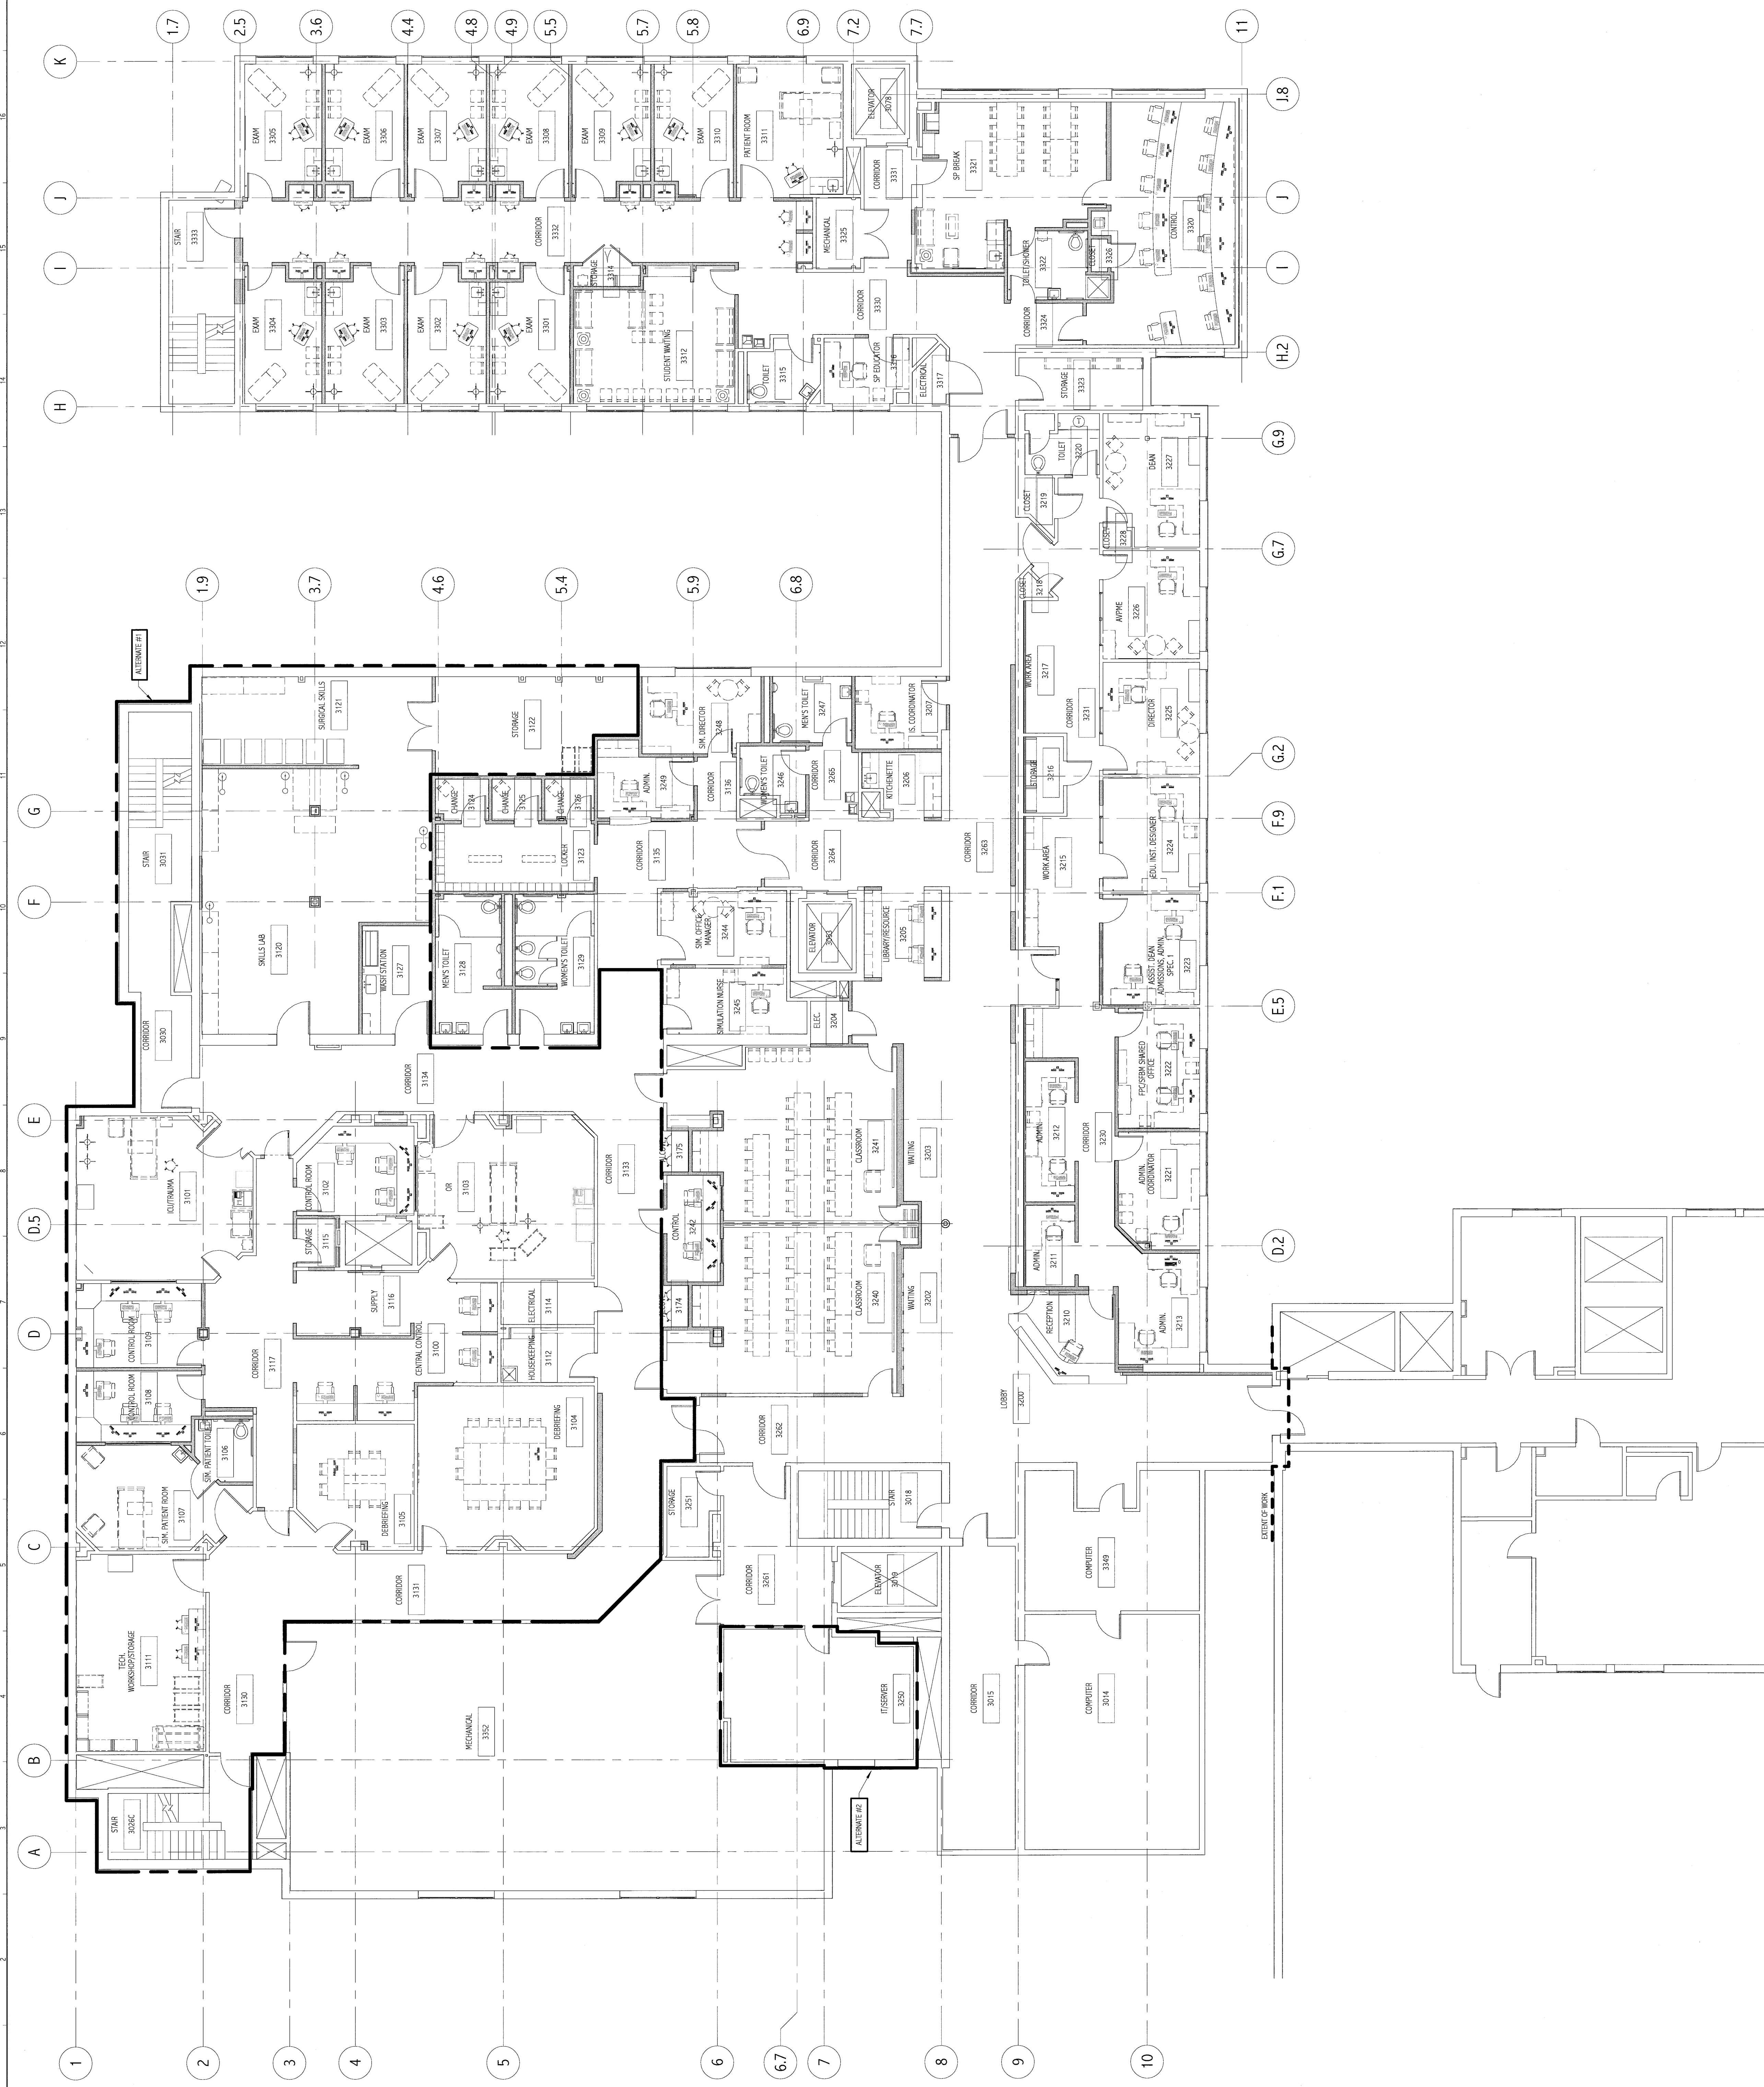

NO.	REVISION	DATE
1	ISSUED FOR CONSTRUCTION	4-24-09

ISSUED FOR CONSTRUCTION
4-24-09

PROJECT NORTH

LEASSED ARCHITECT
DAVID DAVID PIPER
No. 2682

SMRT
Maine Medical Center - Office of Medical Education

164 Elm Street, Suite 610
Portland, Maine 04103
Tel: (207) 776-0100
Fax: (207) 776-0105
www.smrt.com

ARCHITECTURE
ENGINEERING
PLANNING
INTERIOR DESIGN
COMMISSIONING

THIRD FLOOR FACILITY PLAN

SCALE	DATE	PROJECT NUMBER	DATE
AS SHOWN	4-24-09	07	
1" = 1'			

DATE: 4-24-09
PROJECT NUMBER: 07
SCALE: 1" = 1'
SHEET NO.: A-001
PROJECT NO.: 0803

1 THIRD FLOOR FACILITY PLAN
108-110