



GENERAL NOTE:

- SEE SHEET 600 FOR LEGEND AND ABBREVIATIONS.

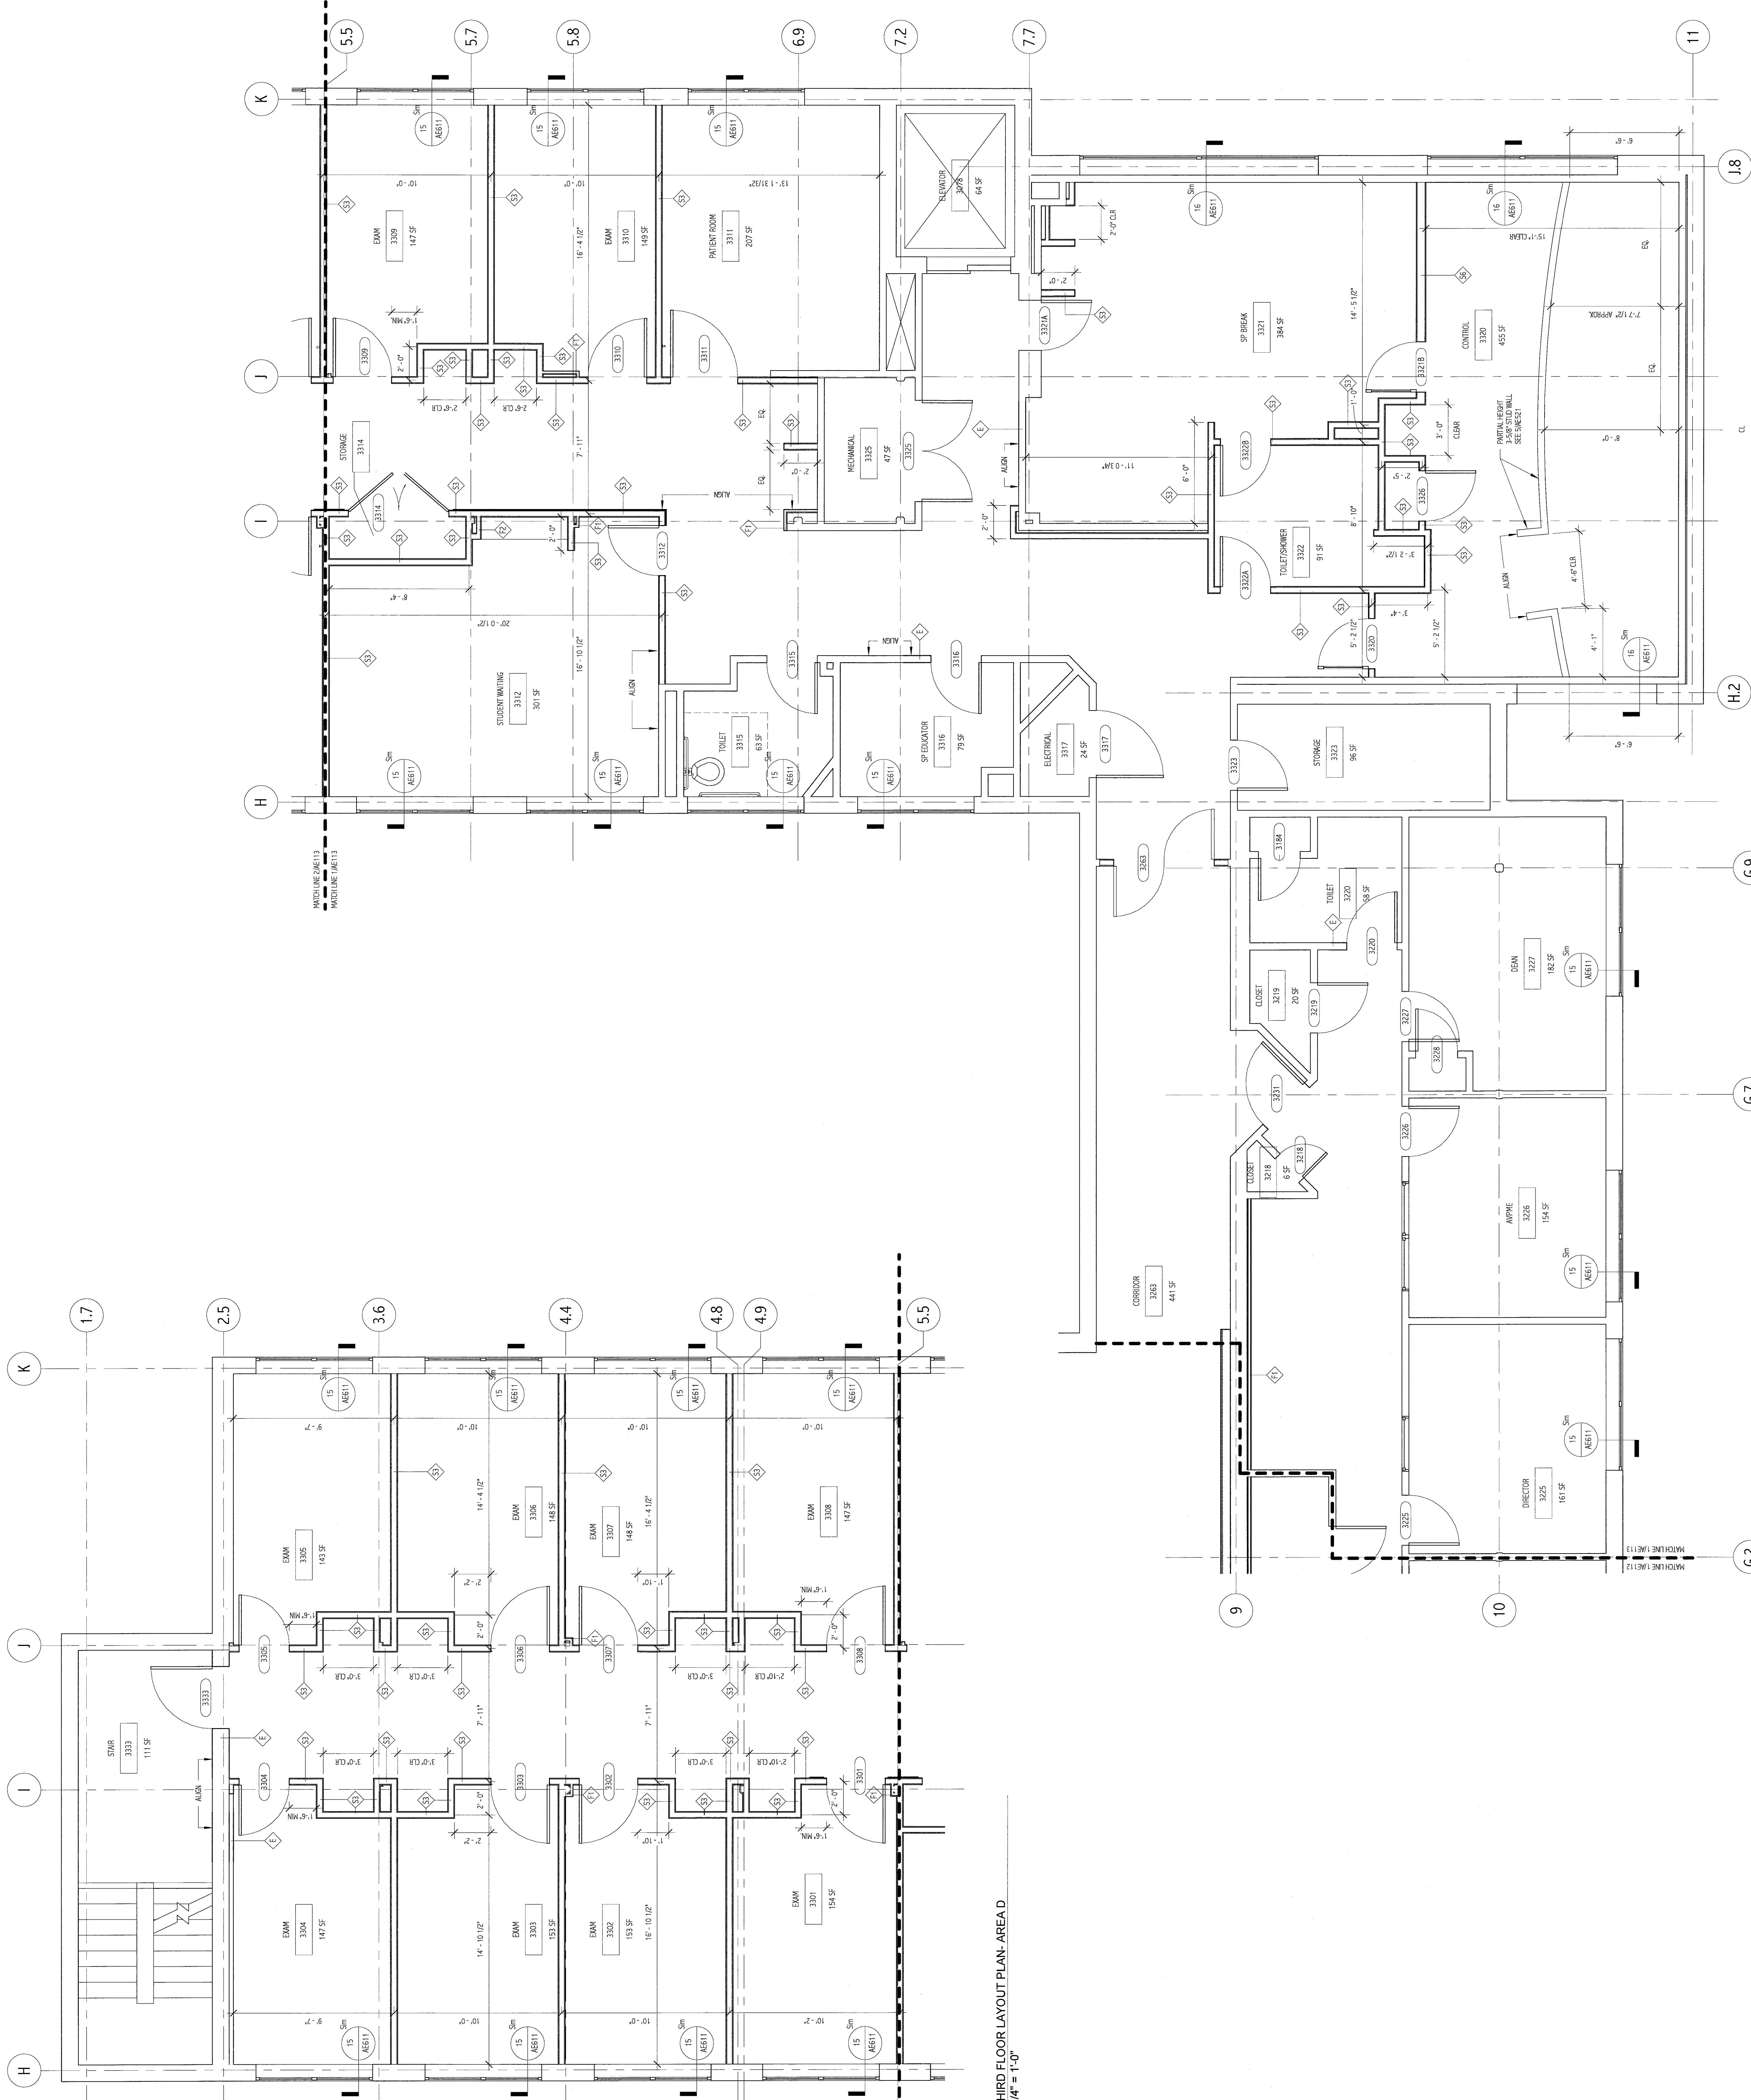

2 THIRD FLOOR LAYOUT PLAN- AREA D
1/4" = 1'-0"

1 THIRD FLOOR LAYOUT PLAN- AREA C
1/4" = 1'-0"

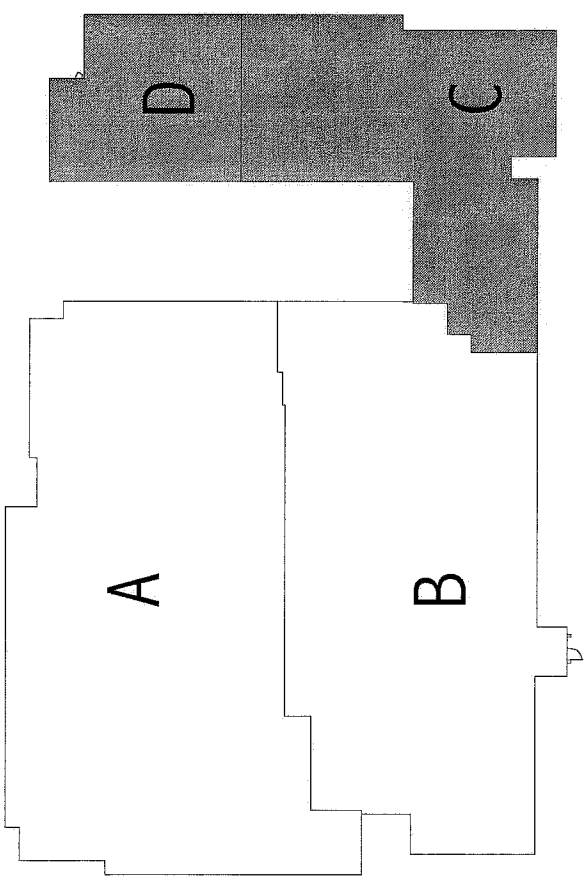

REV.	DATE	DESCRIPTION
0	4-24-09	ISSUED FOR CONSTRUCTION

ISSUED FOR CONSTRUCTION
4-24-09

PROJECT NORTH

LEED ARCHITECT
CRANG DAVID PETER
100.2002
4-24-09

SMRTI
Maine Medical Center - Office of Medical Education

ARCHITECTURE
ENGINEERING
PLANNING
INTERIOR DESIGN
COMMISSIONING

144 Essex Street, 10th Fl
Portland, ME 04108
Tel: (207) 776-2446
Fax: (207) 776-2447
www.smrti.com

Scale: 1/4" = 1'-0"

DATE: 4-24-09
DRAWING SCALE: 1/4" = 1'-0"

PROJECT MANAGER: CDP
DATE APPROVED: CDM
DATE OF RECORD: CDP
PROJECT No.: 00003

SHEET No.: AE113

THIRD FLOOR LAYOUT PLAN - AREA C/D