

GENERAL NOTES:


1. REFER TO ALL PROJECT GENERAL NOTES, ABREVIATIONS AND SYMBOLS LEGEND.
2. UNLESS INDICATED OTHERWISE, CENTER CEILING GRID IN ROOMS. USE 1/4" OFFSET OR BRACKET AT CORNERS.
3. ALL CEILING LIGHT FIXTURES, DOWNLIGHTS, AND DOWNLIGHT TRAYS, TYPICALLY, CENTER FROM A CEILING GRID UNLESS INDICATED OTHERWISE.
4. REFER TO ROOM FINISH SCHEDULE FOR CEILING HEIGHT AND CEILING FINISHES TO BE PROVIDED.
5. FIRE SPRINKLER SHALL BE LOCATED IN A CORNER OF EACH CEILING GRID SQUARE.
6. FIRE SPRINKLER SHALL BE PLACED TO CORRESPOND WITH LIGHT FIXTURE LOCATIONS INDICATED.

REFLECTED CEILING NOTES:

1. UNLESS INDICATED OTHERWISE, CENTER CEILING GRID IN ROOMS. USE 1/4" OFFSET OR BRACKET AT CORNERS.
2. ALL CEILING LIGHT FIXTURES, DOWNLIGHTS, AND DOWNLIGHT TRAYS, TYPICALLY, CENTER FROM A CEILING GRID UNLESS INDICATED OTHERWISE.
3. REFER TO ROOM FINISH SCHEDULE FOR CEILING HEIGHT AND CEILING FINISHES TO BE PROVIDED.
4. REFER TO ROOM FINISH SCHEDULE FOR CEILING HEIGHT AND CEILING FINISHES TO BE PROVIDED.
5. FIRE SPRINKLER SHALL BE LOCATED IN A CORNER OF EACH CEILING GRID SQUARE.
6. FIRE SPRINKLER SHALL BE PLACED TO CORRESPOND WITH LIGHT FIXTURE LOCATIONS INDICATED.


SYMBOLS LEGEND:

- 2x2 SUSPENDED CEILING PANEL AND GRID SYSTEM
- 0/00 CEILING
- 2x2 1/4" IN A/LIGHT FIXTURE
- 2x4 1/4" IN A/LIGHT FIXTURE
- 1/4" LIGHT FIXTURE
- FIGURATION STRIP FIXTURE
- DOWNLIGHT
- CEILING MOUNTED LIGHT
- RETRAY OR GRILLE
- SUPPLY AIR GRILLE
- EXHAUST AIR GRILLE
- SPRINKLER HEAD
- CEILING MOUNTED SPEAKER
- CEILING MOUNTED SMOKE DETECTOR
- CORNER CEILING AND TRAY
- PREPARED LIGHT FIXTURE
- UNMOUNTED
- CLOSET DOOR COVER
- CONTROL POINT
- EXISTING CEILING TO REMAIN

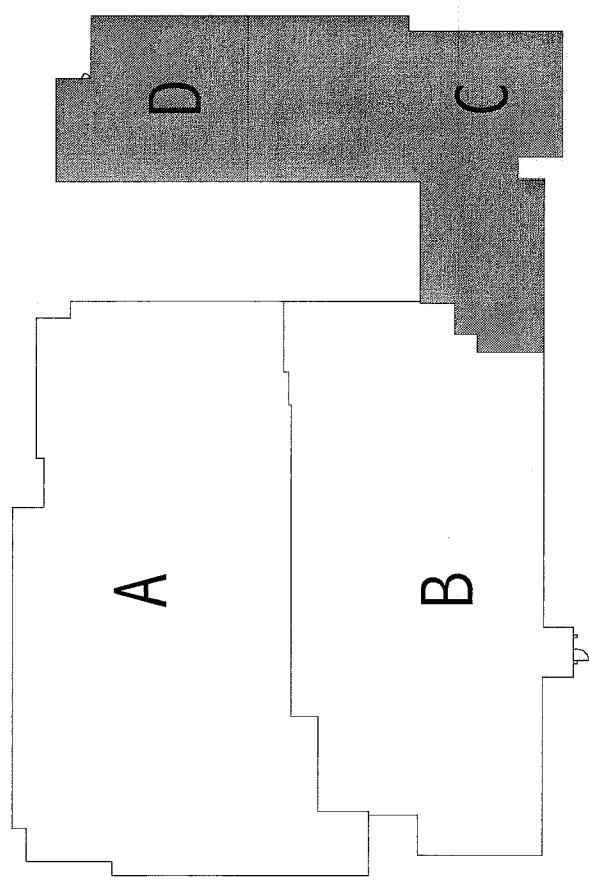

| REV. | DATE | DESCRIPTION |
|------|---------|-------------------------|
| 0 | 4-24-09 | ISSUED FOR CONSTRUCTION |


ISSUED FOR CONSTRUCTION
4-24-09

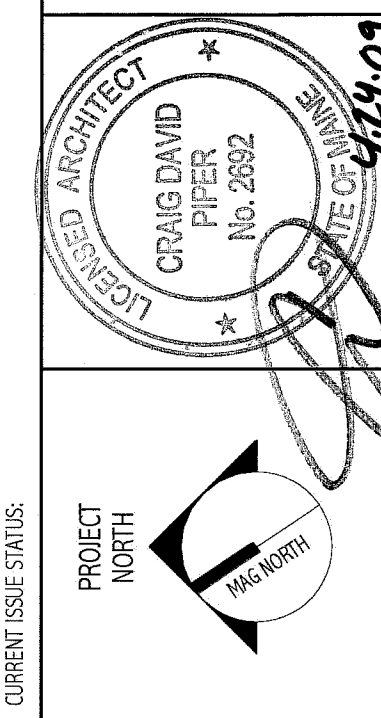

144 Elm Street, Suite 618
Portland, Maine 04103
Tel: (207) 775-3846
Fax: (207) 775-3847
www.smri.com

SMRI
Maine Medical Center - Office of Medical Education

| | | | |
|-----------------|--------------|----------------|---------|
| SCALE: | As Indicated | DATE: | 4-24-09 |
| PROJECT NUMBER: | 000 | DRAWING SCALE: | 1" = 1' |
| DATE OF RECORD: | 0000 | SHEET NO.: | AE123 |
| PROJECT NO.: | 00003 | | |

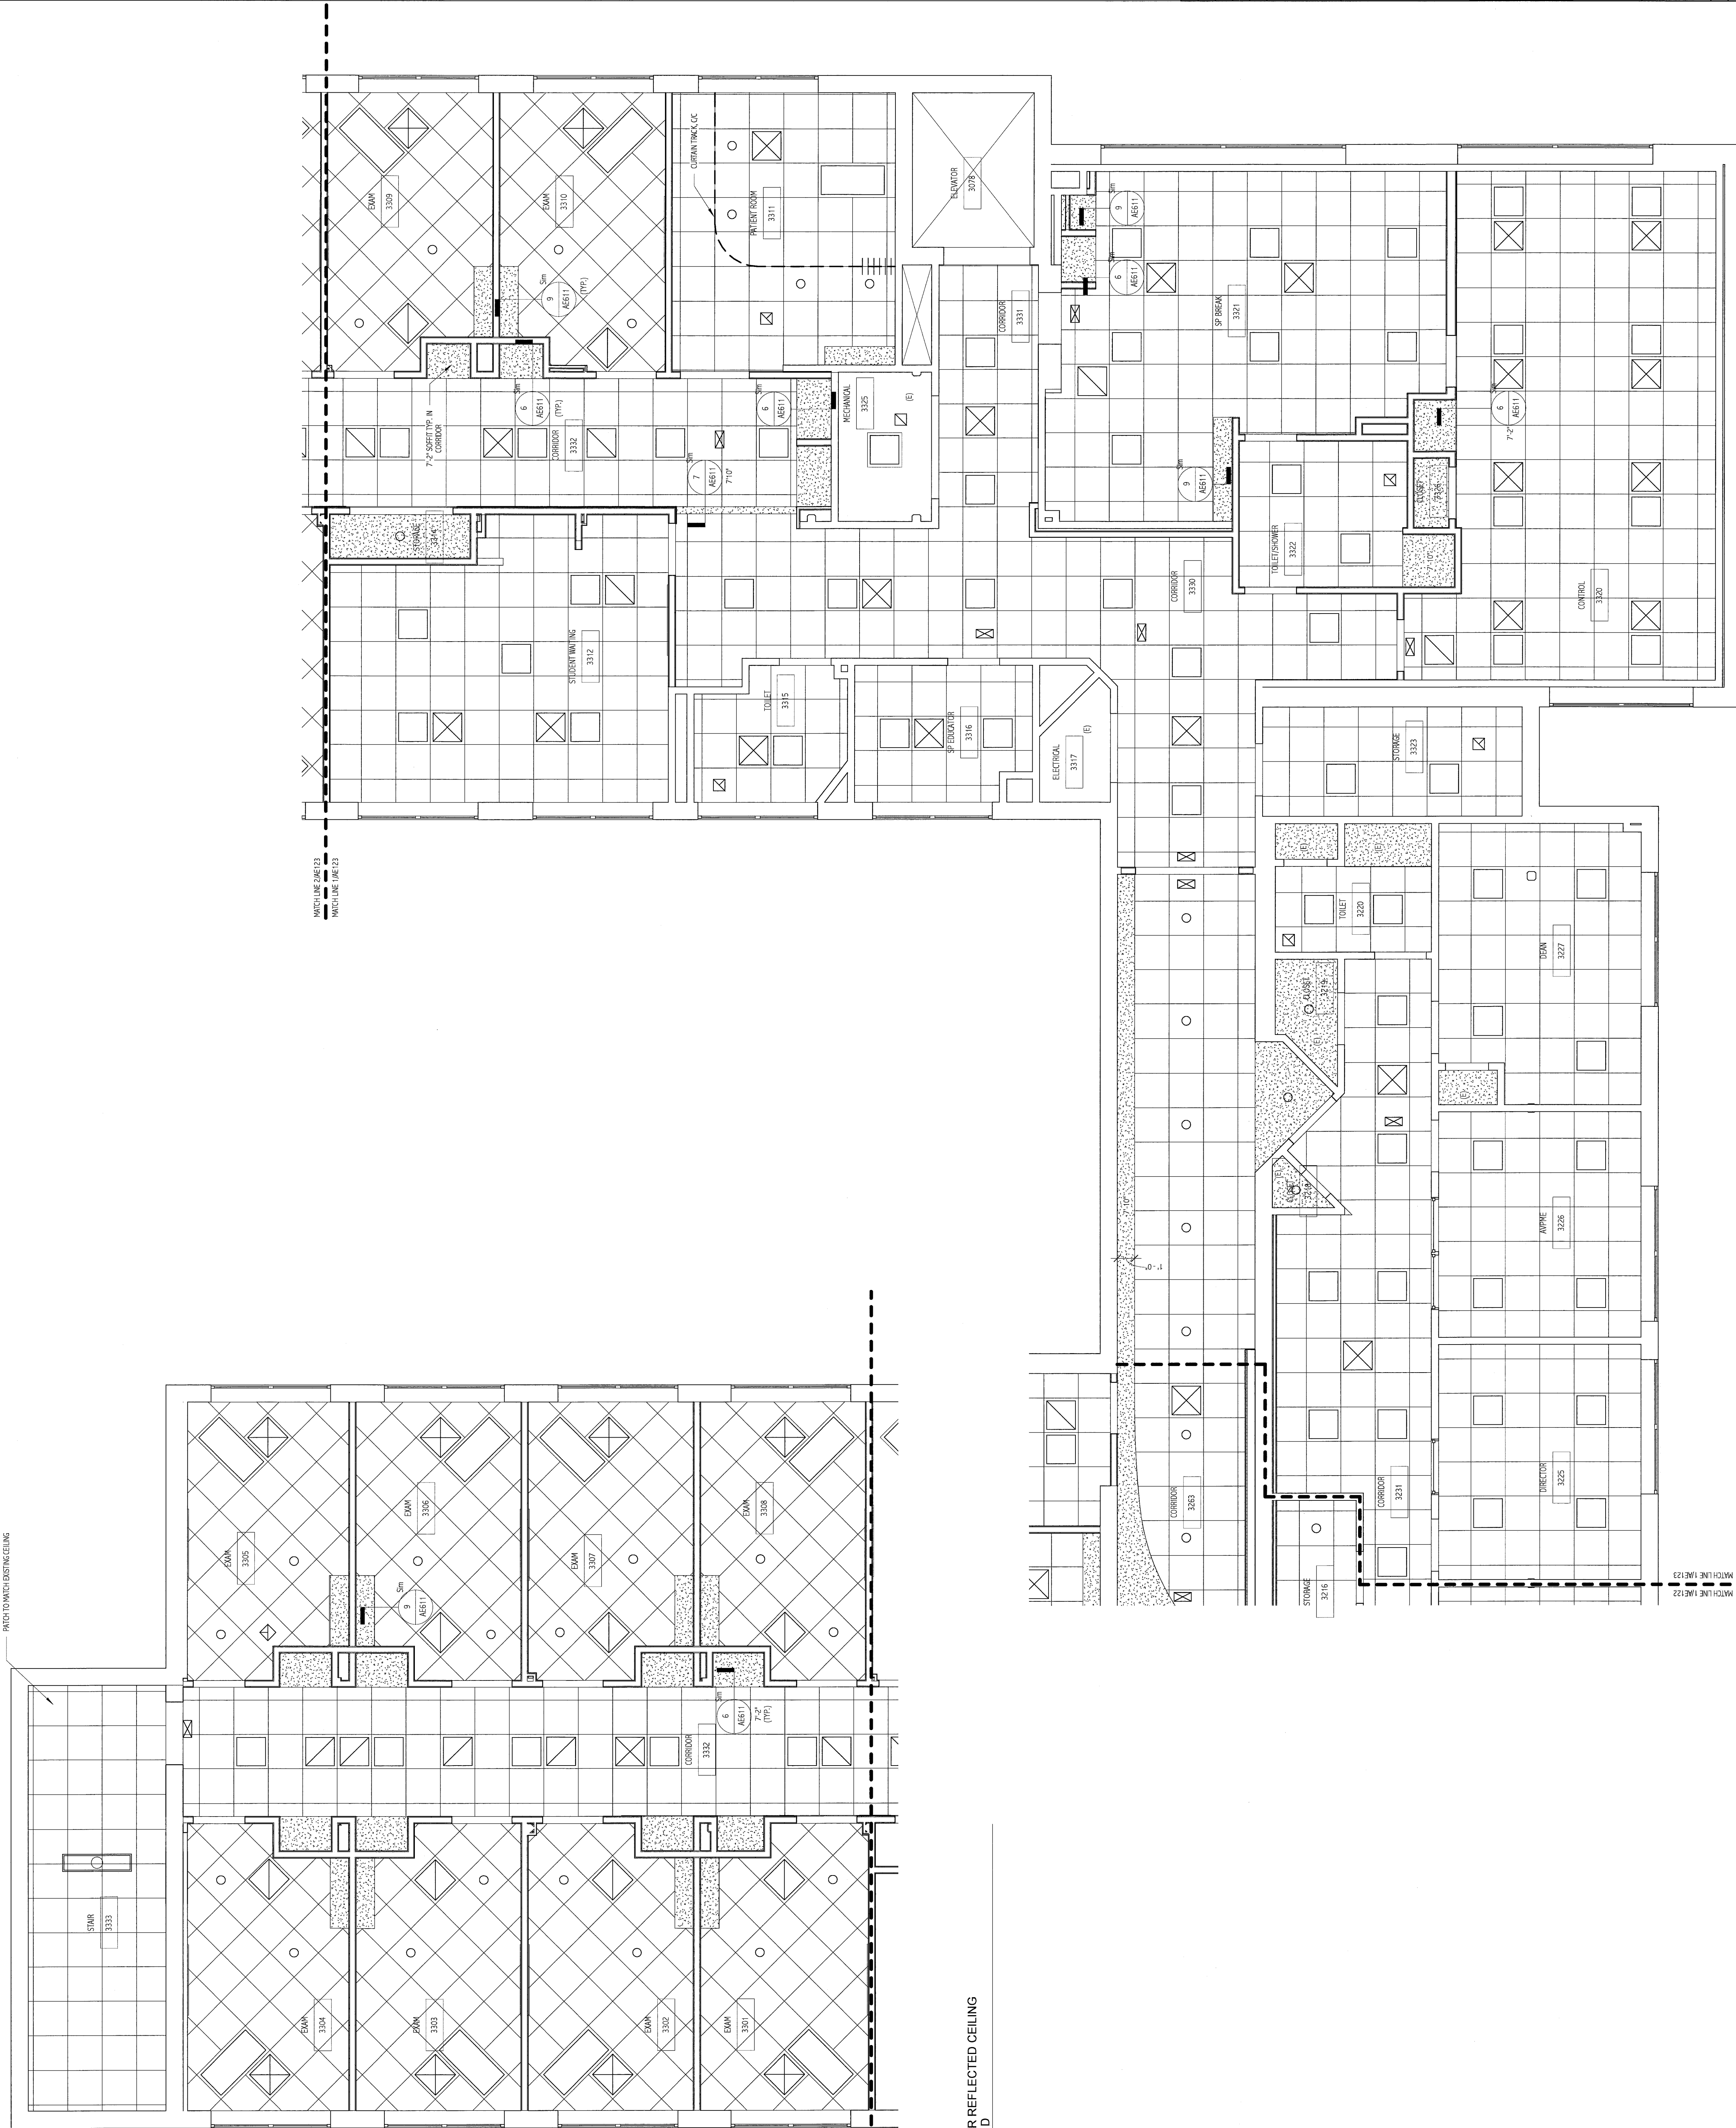

THIRD FLOOR REFLECTED CEILING
PLAN-AREA C
1/4" = 1'-0"

THIRD FLOOR REFLECTED CEILING
PLAN-AREA C
1/4" = 1'-0"