
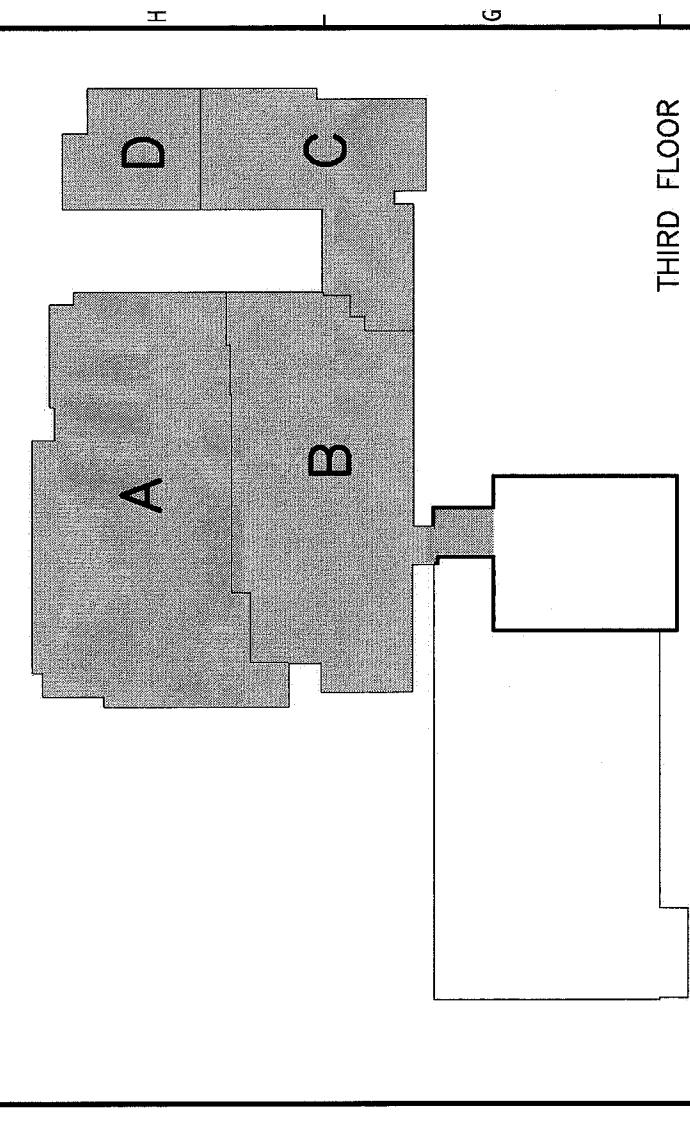


NOTE:
 1. SEE SHEET F101 FOR LEGEND AND ABBREVIATIONS.
 2. REFER TO DRAWING A-001 FOR DEFINITION OF ALTERNATES.

KEYED NOTES:
 ① REMOVE MED GAS OUTLETS AND ALL ASSOCIATED TRIM, PIPING, ETC. COMPLETE.
 ② REWORK EXISTING PIPING TO AVOID NEW STEEL AS NECESSARY.

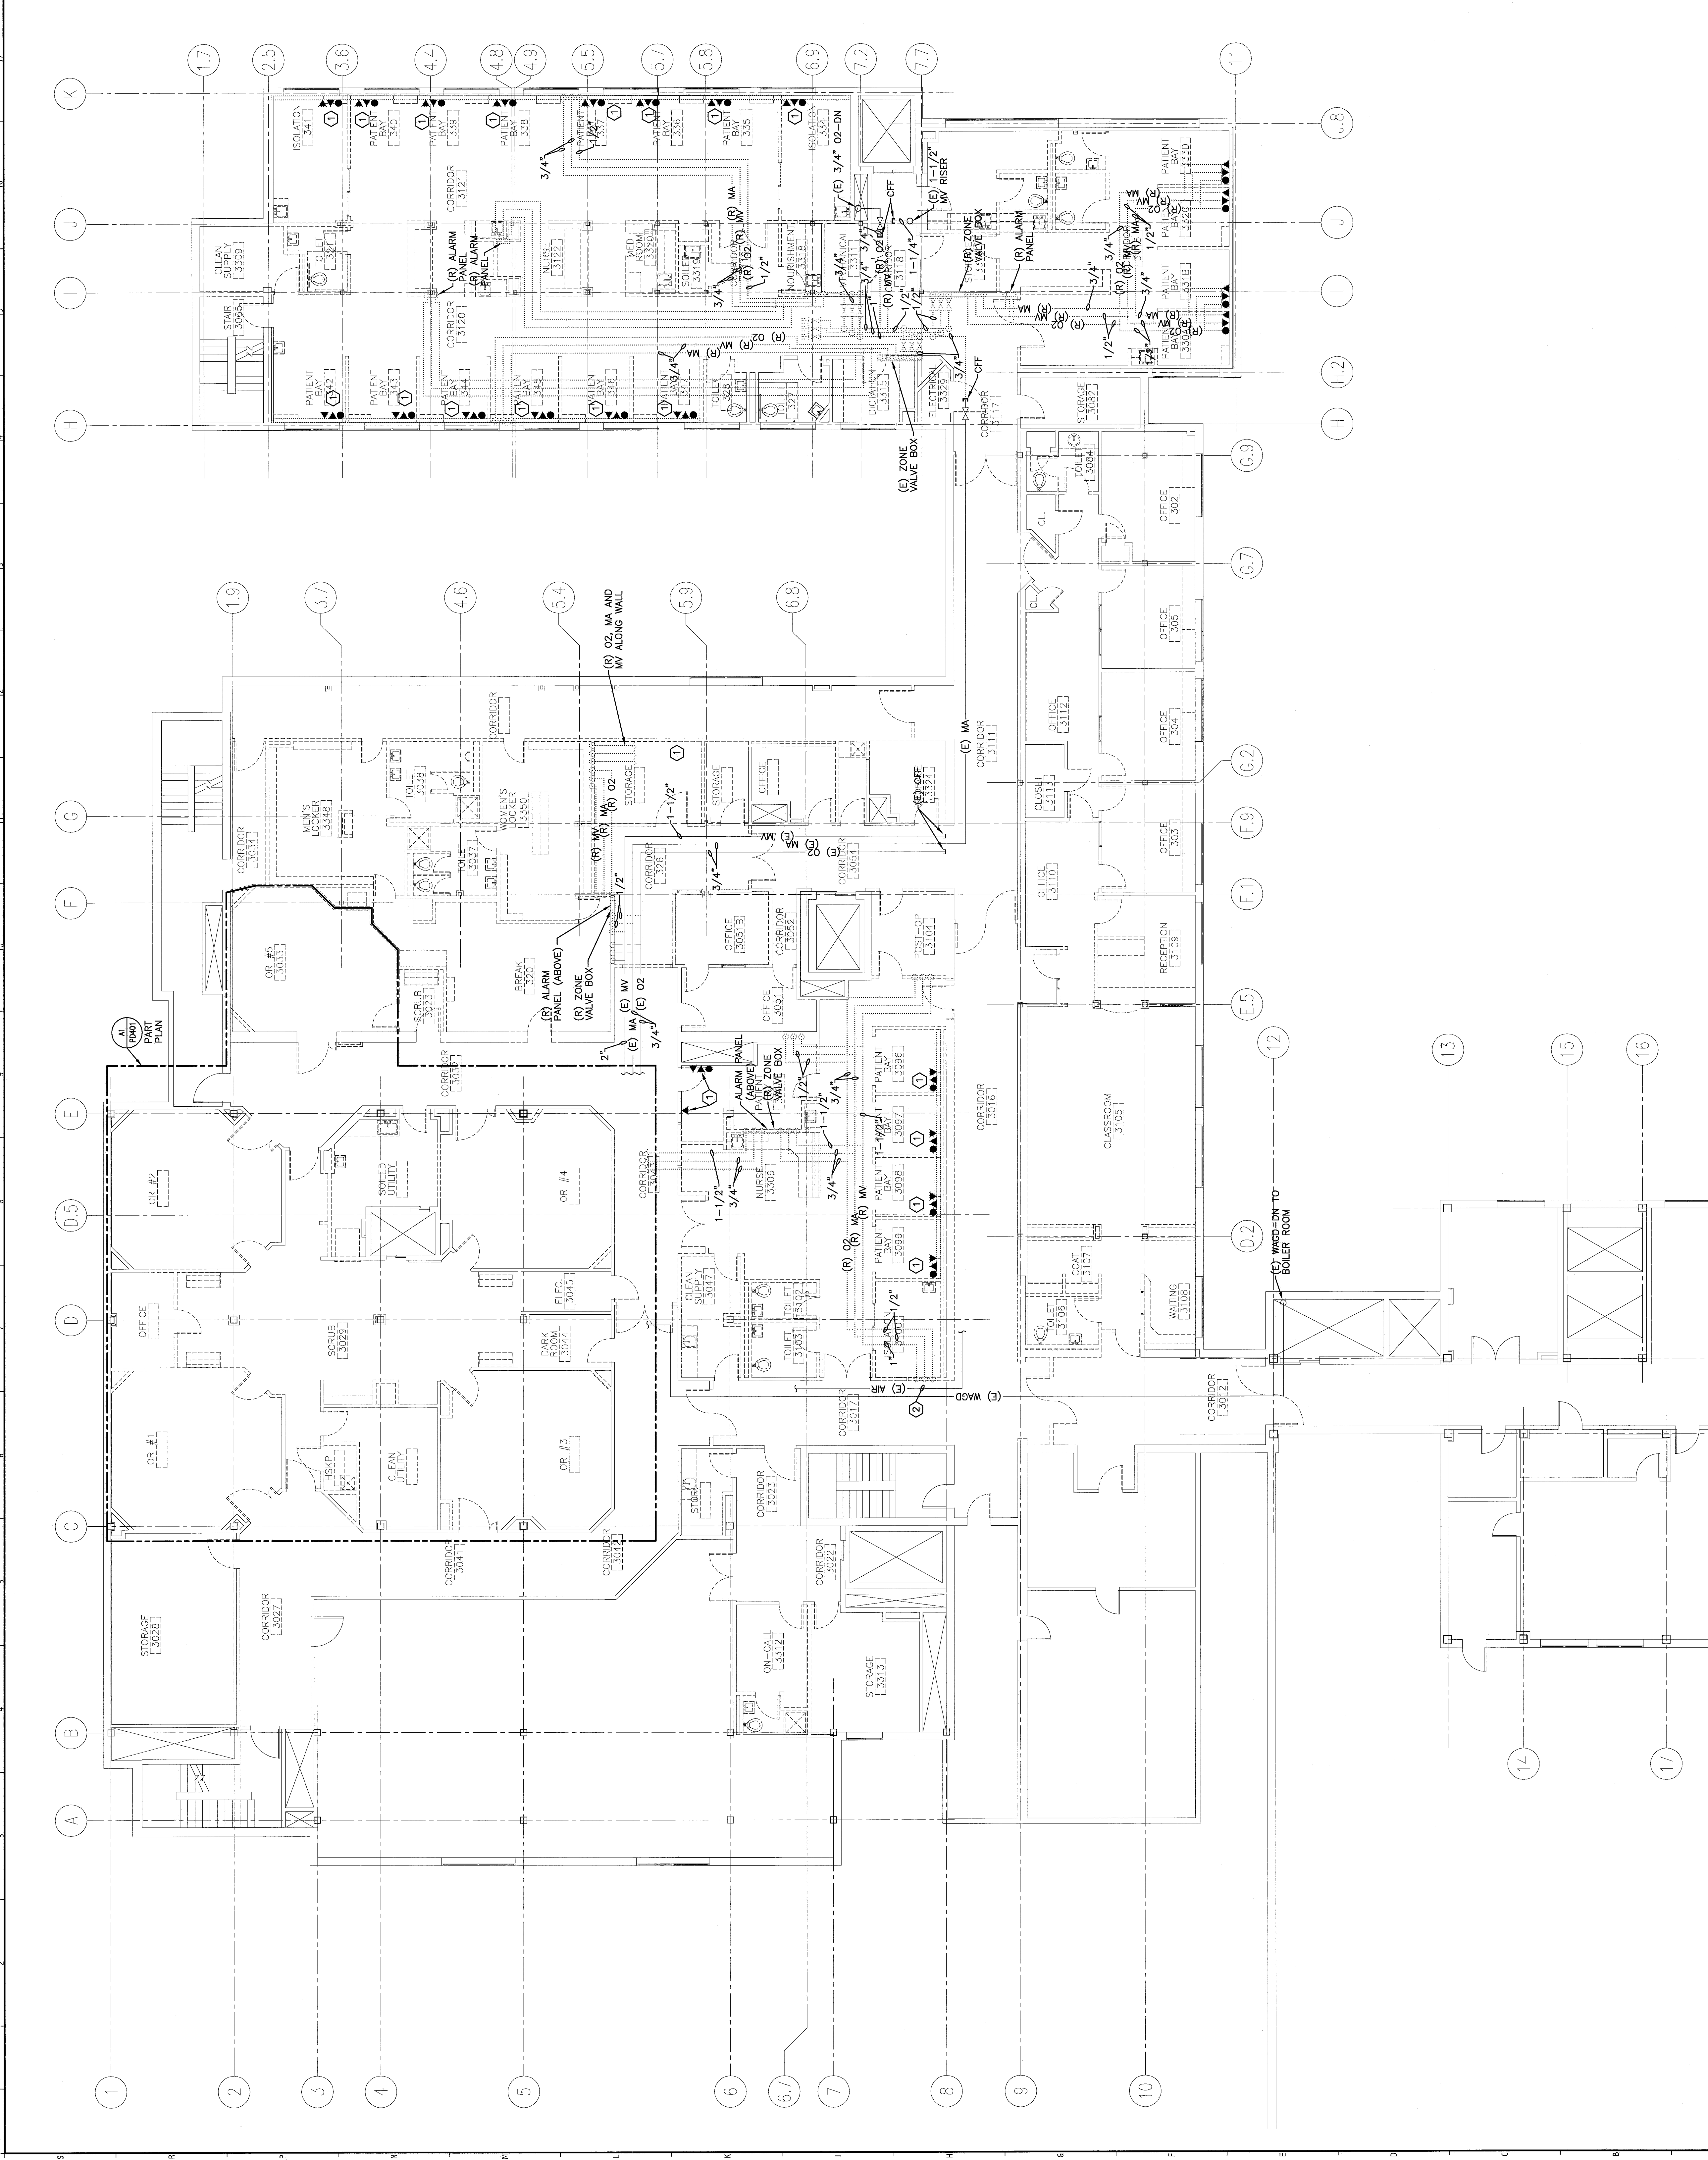

F18 KEY PLAN

REV.	ISSUED FOR CONSTRUCTION	DATE
0		4-24-09

ISSUED FOR CONSTRUCTION
4-24-09

PROJECT NORTH

ARCHITECTURE
 ENGINEERING
 PLANNING
 INTERIOR DESIGN
 COMMISSIONING

SMRTI
 MAINE MEDICAL CENTER
 OFFICE OF MEDICAL EDUCATION
 PORTLAND, MAINE

144 Free Street, Box 618
 Portland, Maine 04104
 Tel: (207) 773-3846
 Fax: (207) 773-3830
 www.smrti.com

THIRD FLOOR PLUMBING
 MED GAS DEMOLITION PLAN

SCALE: 1/8" = 1'-0"
 DATE: 4-24-09

PROJECT MANAGER: CUBAL
 JOB CAPTAIN: CUBAL
 A/E OF RECORD: RIME
 SHEET NO.: PD121

PROJECT No.: 08053-00

A1 THIRD FLOOR FACILITY DEMOLITION PLAN

1/8" = 1'-0"