
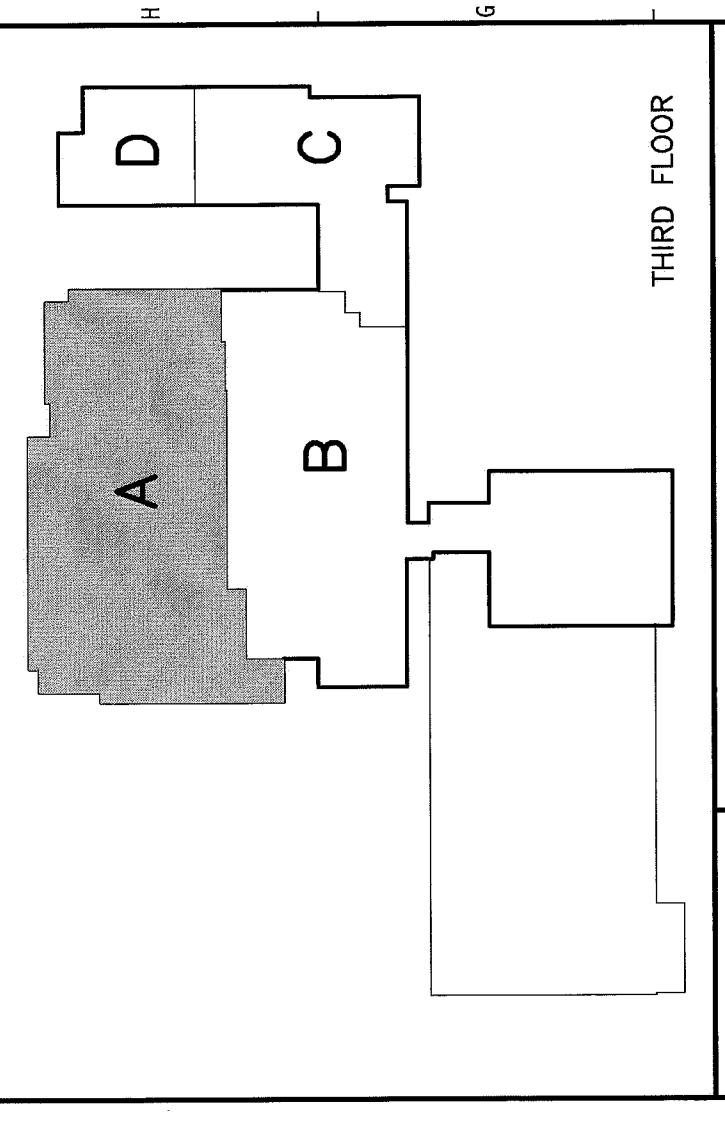


- NOTE:**
- SEE SHEET PD01 FOR LEGEND AND ABBREVIATIONS.
 - REFER TO DRAWING A-001 FOR DEFINITION OF ALTERNATES.


KEYED NOTES:

- REMOVE MED GAS ALARM PANEL.
- REMOVE N2O, MA, N2 AND WAGD PIPING TO ZONE VALVES IN BOX AND CAP.
- REMOVE NITROGEN CONTROL PANEL.
- NOT USED.
- REMOVE MED GAS OUTLETS AND ALL ASSOCIATED TRIM-COMPLETE. REMOVE ALL N2O, MA, N2 AND WAGD PIPING-COMPLETE. REPAIR EXISTING O2 AND MV PIPING FOR CONNECTION OF NEW OUTLETS.

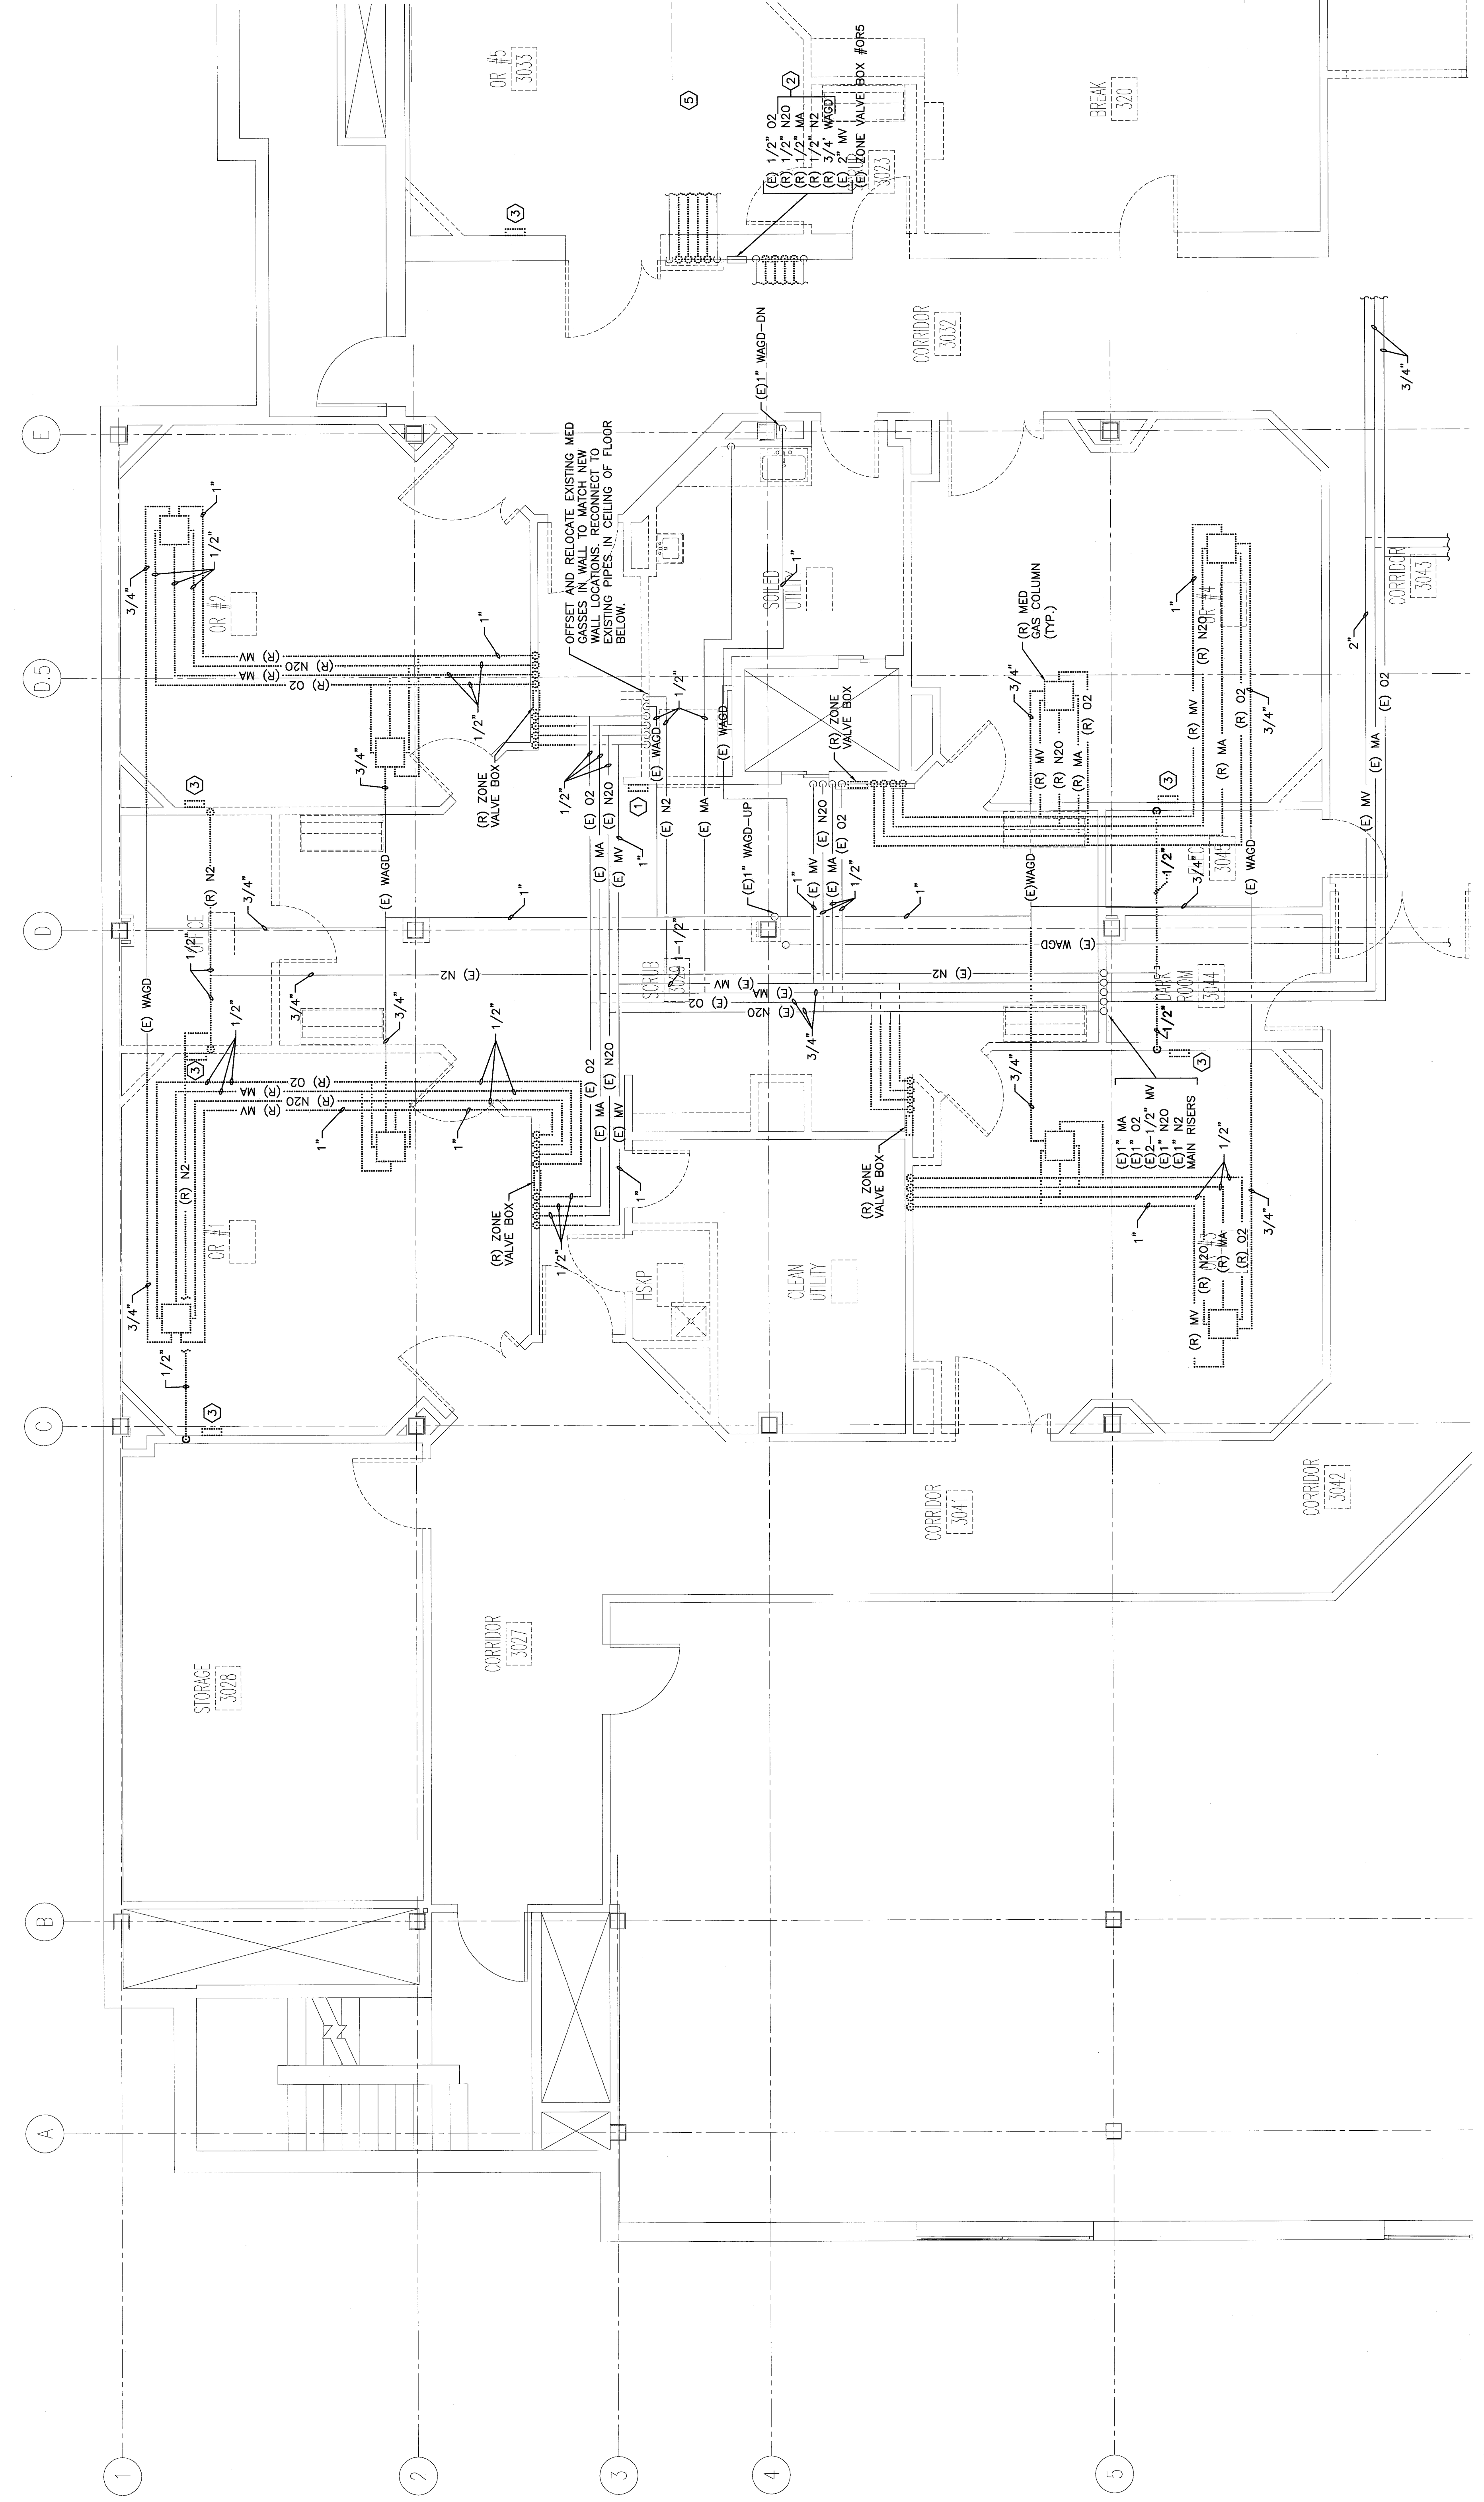

REV.	ISSUED FOR CONSTRUCTION	DATE
0		4-24-09

ISSUED FOR CONSTRUCTION
4-24-09

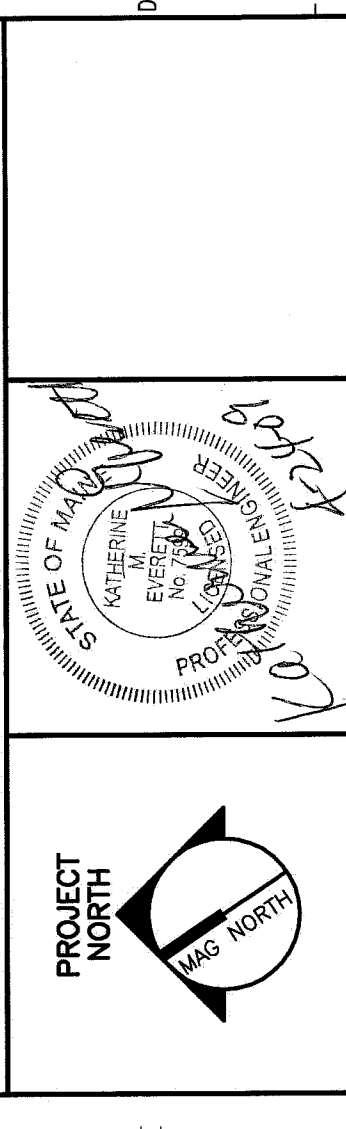

144 Fore Street, 2nd Floor
Portland, Maine 04103
Tel: (207) 772-2886
Fax: (207) 772-2887
www.smri.com

SMRI
ARCHITECTURE
ENGINEERING
PLANNING
INTERIOR DESIGN
COMMISSIONING

MAINE MEDICAL CENTER
OFFICE OF MEDICAL EDUCATION
PORTLAND, MAINE

DEMOLITION
PART PLAN

AS NOTED	DATE	GRAPHIC SCALE
	4-24-09	0'

PROJECT NUMBER	DATE	GRAPHIC SCALE
08093-00	4-24-09	0'

JOB NO./DRAWN	CAD FILE	SHEET No.
PD01-08093	PD01-08093	PD401

PROJECT No. 08093-00

THIRD FLOOR FACILITY DEMOLITION PLAN

A1

1/4"=1'-0"