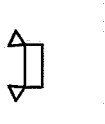



TYPE	DESCRIPTION	MFR.	LAMPS	MOUNTING	NOTES
A	2x2 INDIRECT FLUORESCENT WITH PERFORATED CENTER BASKET AND ELECTRONIC BALLAST 120/277V	COLUMBIA STR22-324G-MPO-EPU	3-24W T5HO	RECESSED GRID CEILING	*
AD	2x2 INDIRECT FLUORESCENT WITH METAL PERFORATED CENTER BASKET AND ELECTRONIC DIMMING BALLAST 120/277V	COLUMBIA STR22-324G-MPO-EDU	3-24W T5HO	RECESSED GRID CEILING	
A1	2x2 INDIRECT FLUORESCENT WITH METAL PERFORATED CENTER BASKET AND TWO ELECTRONIC BALLASTS 120/277V	COLUMBIA MPO-C2EPU	3-24W T5HO	RECESSED GRID CEILING	
B	2x2 ACRYLIC FLUORESCENT WITH ELECTRONIC BALLAST 120/277V	COLUMBIA 4FS22-4170-FS12-EPU	4-17W T8	RECESSED GRID CEILING	
C	2x4 ACRYLIC FLUORESCENT WITH HOLOPHANE LENS, TWO ELECTRONIC BALLASTS AND RADIO INTERFERENCE FILTER 120/277V	COLUMBIA 4FS24-4320-SB224-2EPU-RF	4-32W T8	RECESSED GRID CEILING	
CD	2x4 ACRYLIC FLUORESCENT WITH HOLOPHANE LENS, TWO ELECTRONIC DIMMING BALLAST AND RADIO INTERFERENCE FILTER 120/277V	COLUMBIA 4FS224-4320-2EPU-RF	4-32W T8	RECESSED GRID CEILING	
DD	2x4 INDIRECT FLUORESCENT WITH METAL PERFORATED CENTER BASKET AND ELECTRONIC DIMMING BALLAST 120/277V	COLUMBIA STR24-4320-MPO-EDU	3-32W T8	RECESSED GRID CEILING	
EX	EXISTING 2x4 MULTIVISION FLUORESCENT PATIENT BED LIGHT WITH INTEGRAL EXAMINATION, EXAMINATION LIGHT IS A 50 CELL ALUMINUM LOUVER WITH ACRYLIC LENS. LABELS ON EXISTING LIGHTS HAVE LOW PRESSURE SPECULAR REFLECTOR WITH CLEAR ACRYLIC LENS. 120V	EXISTING	6-40W T15	RECESSED GRID CEILING	
F	8" VERTICAL FLUORESCENT DOWNLIGHT WITH SEMI-SPECULAR REFLECTOR AND ELECTRONIC BALLAST 120/277V	PRESCOLITE CTF6322E-STF6025S	1-42W TRIPLE TUBE	RECESSED	
FD	8" VERTICAL FLUORESCENT DOWNLIGHT WITH SEMI-SPECULAR REFLECTOR AND ELECTRONIC DIMMING BALLAST 120/277V	PRESCOLITE CTF6322E-STF6025S-W	1-42W TRIPLE TUBE	RECESSED	
F1	8" VERTICAL FLUORESCENT DOWNLIGHT WITH SEMI-SPECULAR REFLECTOR AND ELECTRONIC BALLAST 120/277V	PRESCOLITE CTF6322E-STF6025S-WT	1-42W TRIPLE TUBE	RECESSED	
F2	6" VERTICAL FLUORESCENT DOWNLIGHT WITH SEMI-SPECULAR REFLECTOR AND ELECTRONIC BALLAST 120/277V	PRESCOLITE CTF6322E-STF6025S	1-32W TRIPLE TUBE	RECESSED	
F3	6" VERTICAL FLUORESCENT REFLECTOR, WHITE SELF FLANGED TRIM AND ELECTRONIC BALLAST 120/277V	PRESCOLITE CTF6322E-STF6025S-WT	1-32W TRIPLE TUBE	RECESSED	
F4	6" VERTICAL FLUORESCENT WALL MOUNTED REFLECTOR AND ELECTRONIC BALLAST 120/277V	PRESCOLITE CTF6322E-STF6025S-WW	1-32W TRIPLE TUBE	RECESSED	
G	42" LOW PROFILE UNDERCABINET FLUORESCENT WITH ELECTRONIC BALLAST AND ON/OFF ROCKER SWITCH 120V	COLUMBIA US242-213-E120-WSW	2-13W T5	SURFACE	
H	4" INDUSTRIAL FLUORESCENT WITH 152 UPLIGHT, WIRE GUARD AND ELECTRONIC BALLAST 120/277V	COLUMBIA KL-U-KLW24	2-32W T8	CHAIN 9'-0" AFF	
J	4" STRIP FLUORESCENT WITH ELECTRONIC BALLAST 120/277V	COLUMBIA CW-128-EP-U	1-28W T5	CODE 42" AFF	
K	4" FLANGELESS FLUORESCENT WITH MRO 4 SPECULAR PARABOLIC AND ELECTRONIC BALLAST 120/277V	ALLEN MRO-1175-P-MAR-EPU-4	1-28W T5	RECESSED	
M	14x4" WAPAROUND FLUORESCENT WITH 2 HOUSING, 2 HOUSING AND ELECTRONIC BALLAST 120/277V	COLUMBIA AWW4-232-EPU	2-32W T8	CHAIN SUSPENDED 1'-0" ABOVE CEILING U.O.N.	
	EMERGENCY LIGHTING UNIT WITH WHITE HOUSING, 2 HEADS AND ELECTRONICS 120/277V	DUAL-LITE LZ21	2-5W HALOGEN	WALL	
	LED EXIT SIGN, BLACK HOUSING WITH BRUSHED ALUMINUM FACE AND GREEN LETTERS 120/277V	DUAL-LITE SE SERIES	LED	WALL CEILING	


**NOTES:**

- SEE SHEET E-001 FOR LEGEND AND GENERAL NOTES.
- REFER TO SPECIFICATION 265100 FOR BALLAST AND LAMP SPECIFICS.

REV.	0	ISSUED FOR CONSTRUCTION	4-24-09
		DESCRIPTION	DATE

**ISSUED FOR CONSTRUCTION**  
4-24-09

CURRENT ISSUE STATUS

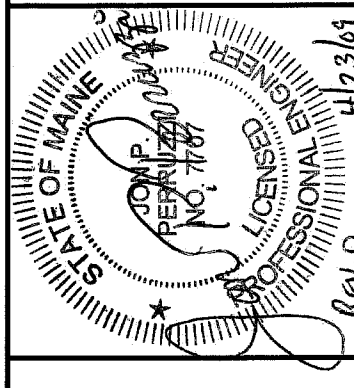

ARCHITECTURE  
ENGINEERING  
PLANNING  
INTERIOR DESIGN  
COMMISSIONING

**SMART**

MAINE MEDICAL CENTER  
OFFICE OF MEDICAL EDUCATION  
PORTLAND, MAINE

LIGHT FIXTURE  
SCHEDULE

SCALE	1" = 1'-0"	DATE	4-24-09
PROJECT NUMBER	00892-20	GRAPHIC SCALE	0'
JOB LOG NUMBER	EL601	CD	
DATE OF RECORD		IFP	
SHEET JOB FILE		SHEET No.	
PROJECT No.			

144 Fore Street, P.O. Box 618  
Portland, Maine 04104  
Tel: (207) 772-3846  
Fax: (207) 772-4070  
www.smartinc.com