



8x12

# Val-U Plus John Deere Ready Shed

## Standard Features

- 15 Year Warranty
- Smart Siding (Siding and trim comes ready to paint)
- Wall Construction 2"x4"
- 6' Exterior Sidewall Height
- Peak Roof
- Charcoal 25 Year 3-Tab Shingle
- John Deere Package
  - Tough Floor
    - 2"x6" pressure-treated floor joists
    - 12" on center spacing
    - Pressure-treated plywood floor
    - 54" Door upgrade heavy-duty door with concealed hinges
    - Diamond plate threshold
    - John Deere branded vent

# \$2348.00

All Prices Include Delivery & Installation

[Order Online](#)



Permitting and Inspections Department  
Approved with Conditions

07/10/2018




# The Home Depot Val-U Shed

Permitting and Inspections Department  
Approved with Conditions

07/10/2018

## Roof

- 24/12-5/12 Gambrel Roof Pitch only
- 2x4 trusses 24" on center
- 8ft 2in tall (8ft 4" with 2x6 joists)
- Choice of roof shingle color
- OSB Roof sheathing
- Vents are OPTIONAL->

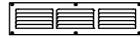

## Wall Framing

- 2x4 studs 24" on center
- 47" sidewall height
- End walls are truss-plated 2x4s

## Wall Siding options

- 3/8" engineered & pre-primed SmartPanel™ siding by L-P
  - 1x4 Pine Trim- Rake, Fascia & Doors
  - 1x4 + 1x3 pine Cornerboards
- Vinyl clapboards over 7/16 OSB
  - Vinyl wide-flange & J-channel trim

## Door

- 40" Double Door on gable end only – upgrade to 54" clear opening: 39½" wide x 66½" tall, or 53½" wide x 66½" tall
- doors are SmartPanel if SmartPanel sided
- doors are solid vinyl slabs if vinyl sided
- Zinc plated T-hinges
- Chrome Keyed T-Handle Lock
- (2) Barrel Bolts inside left door half
- Bullnose (threshold) is standard

Ramp is OPTIONAL

- Choice of 4ft long or new heavy-duty 6ft

## Floor

- 96" across gable ends
- Sidewalls length: nominal 8ft long = 92"

(See Exact Outside Floor Dimensions for other sizes)

OSB Flooring

2x4 PT floor joists, recommend upgrade to 2x6s.

Optional Tough Floor II:

- upgrades to 2x6 joists 12" on center
- upgrades to PT plywood floor




## Anchor Kit option:

Includes Strongtie® H2.5A hurricane clips for rafters and four arrowhead ground anchors with cable that goes over gable ends.

Recommended or required in many areas to meet hold-down requirements for wind resistance.

2-year Limited Warranty standard, optional upgrade to Lifetime Limited Warranty.

*Please refer to our specific instructions & dimensions before beginning any slab, sonotubes (piers), gravel pad or other site preparation.*

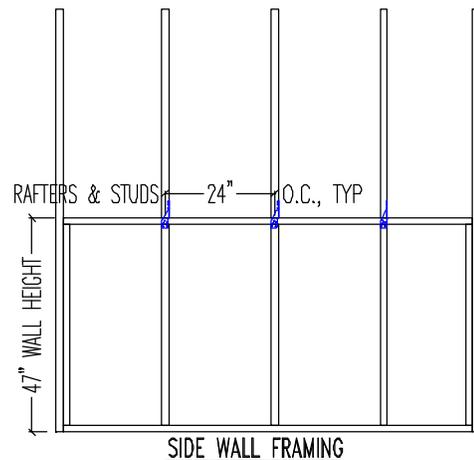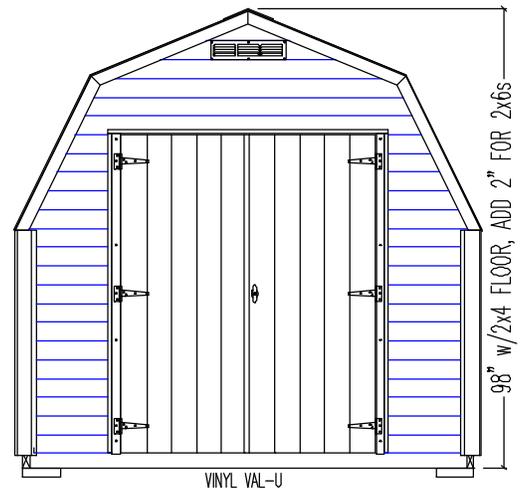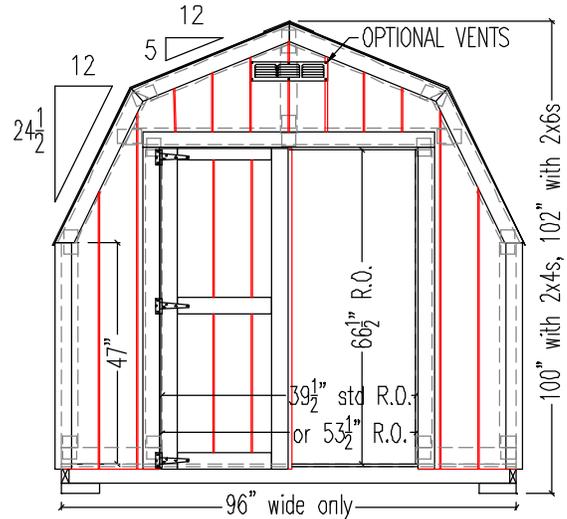

Revised 112613