
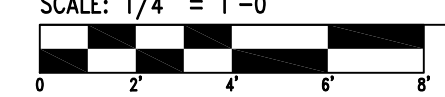


GENERAL NOTES:


1. PRIOR TO DEMOLITION, CONTRACTOR TO PRE-BALANCE ENTIRE SPACE SERVED BY AC-5. AFTER DEMOLITION, CONTRACTOR TO RE-BALANCE SPACES NOT ADJUSTED DURING RENOVATIONS TO PRE-RENOVATION VALUES.
2. VERIFY FINAL SIZING OF NEW AC-5 AFTER PRE-BALANCE REPORT HAS BEEN REVIEWED.

SCALE: 1/4" = 1'-0"

1 DEMOLITION - DUCTWORK
 M-1 MECHANICAL

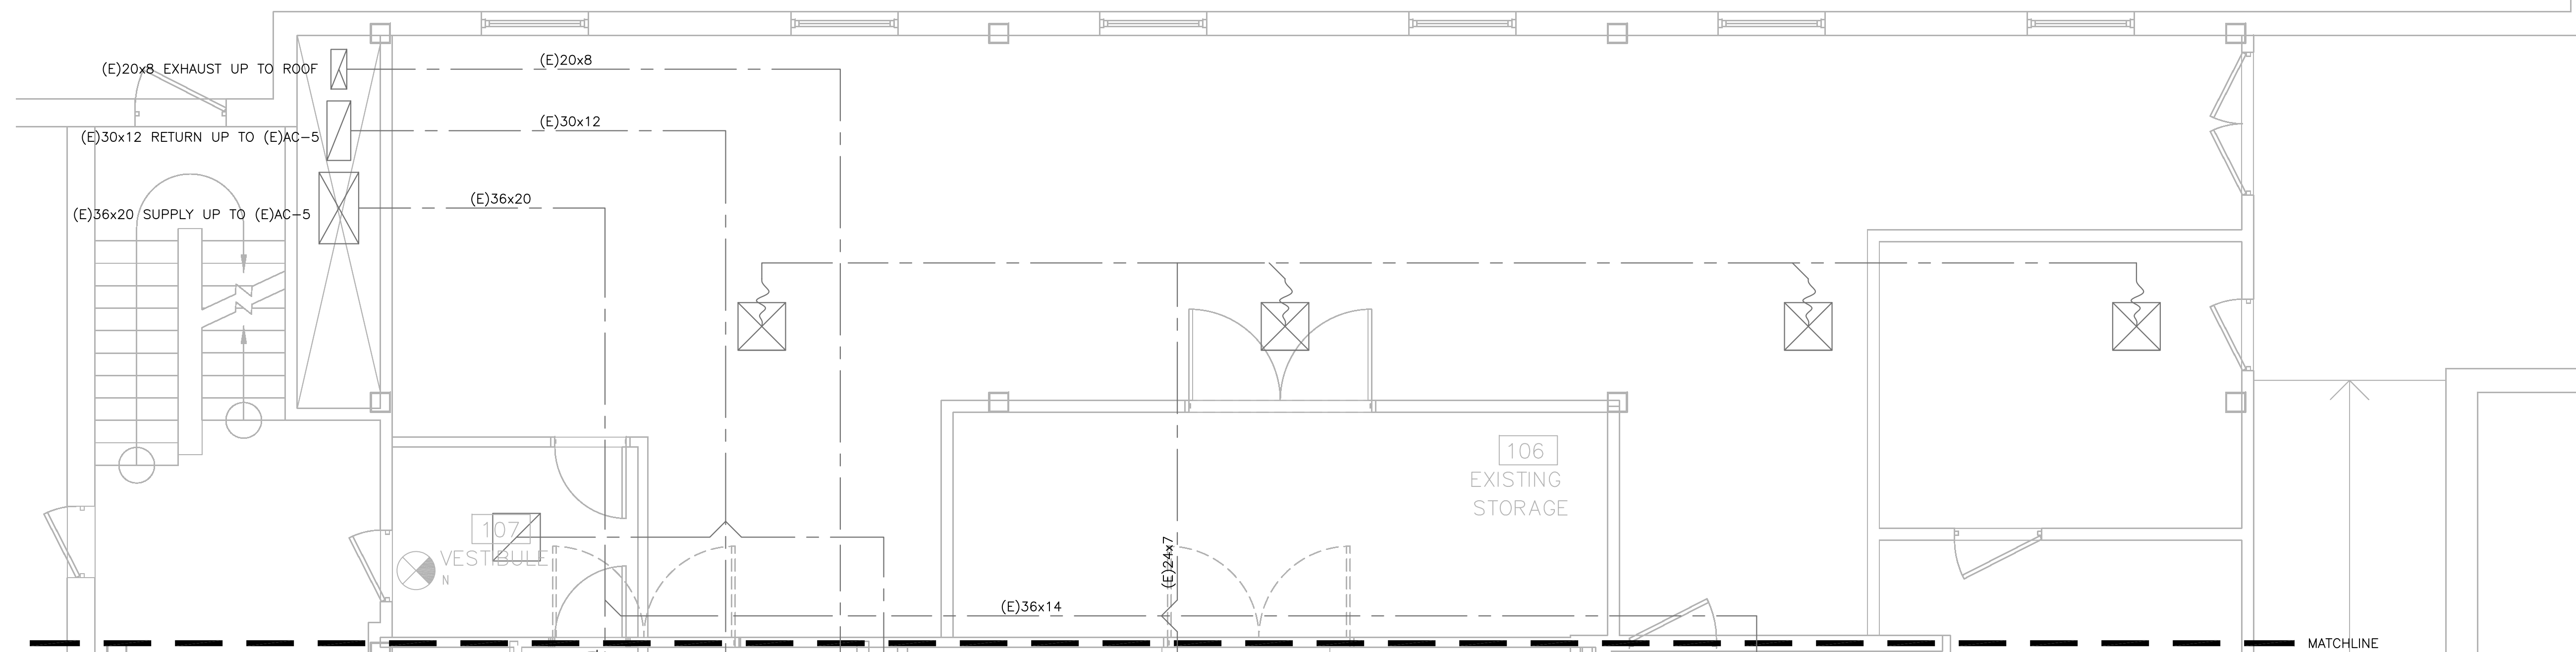

SCALE: 1/4" = 1'-0"

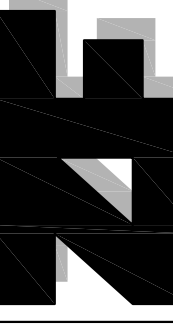2 NEW WORK - DUCTWORK
 M-1 MECHANICAL




Z&F CONSULTING
 MECHANICAL, ELECTRICAL, PLUMBING
 FIRE PROTECTION
 80 WINTER AVENUE
 PORTLAND, ME 04106
 WWW.ZANDF.COM

JOHN ZARBLOWICZ, P.E.
 PROFESSIONAL ENGINEER
 LICENSE NO.: 13062



STATE: MAINE
JOHN ZARBLOWICZ, P.E.
 PROFESSIONAL ENGINEER
 LICENSE NO.: 13062

PROJECT:
MAINE MEDICAL CENTER
 BRIGHTON CAMPUS
WOUND CARE AND
HYPERBARIC MEDICINE
 335 BRIGHTON AVENUE
 PORTLAND, ME 04103

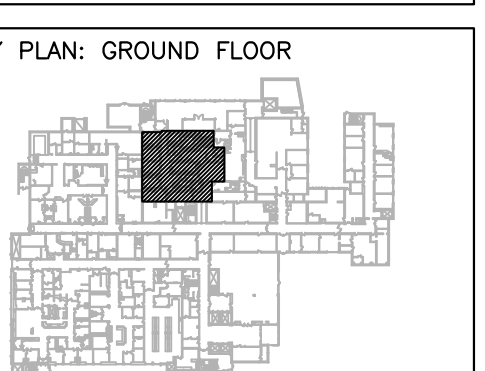

ISSUE DATES:

▲	JANUARY 26, 2015
▲	STATE APPROVALS
▲	MARCH 20, 2015
▲	BLDG. DEPT. REVIEW
▲	
▲	
▲	

DRAWN BY:	ALS
CHECKED BY:	BMF
SCALE:	AS NOTED
PROJECT NO.:	P14110

SHEET TITLE:
 MECHANICAL
 DEMOLITION
 AND NEW WORK
 DUCTWORK

DRAWING NO.:
M-1