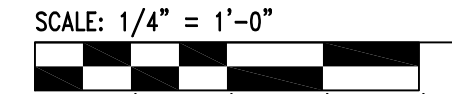


**GENERAL NOTES:**

1. PRIOR TO DEMOLITION, CONTRACTOR TO PRE-BALANCE ENTIRE SPACE SERVED BY AC-5. AFTER DEMOLITION, CONTRACTOR TO RE-BALANCE SPACES NOT ADJUSTED DURING RENOVATIONS TO PRE-RENOVATION VALUES.
2. VERIFY FINAL SIZING OF NEW AC-5 AFTER PRE-BALANCE REPORT HAS BEEN REVIEWED.


SCALE: 1/4" = 1'-0"  
  
 1 NEW WORK - DUCTWORK  
 M-3 MECHANICAL

**RestorixHealth**  
 Excellence in Wound Care

**DENNIS NOSKIN ARCHITECTS**  
 1000 BROADWAY, SUITE 200  
 PORTLAND, ME 04103

**Z&F CONSULTING**  
 MECHANICAL, ELECTRICAL, PLUMBING  
 PIPE PROTECTION  
 80 WILSON AVENUE  
 PORTLAND, ME 04103  
 WWW.ZANDF.COM


**JOHN ZABLOWICZ, P.E.**  
 PROFESSIONAL ENGINEER  
 LICENSE NO.: 13062

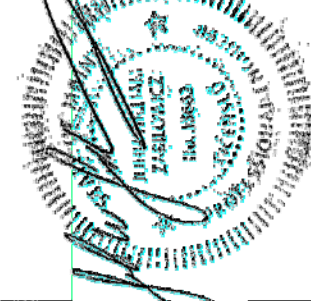

STATE: MAINE  
**JOHN ZABLOWICZ, P.E.**  
 PROFESSIONAL ENGINEER  
 LICENSE NO.: 13062

**PROJECT:**  
 MAINE MEDICAL CENTER  
 BRIGHTON CAMPUS  
 WOUND CARE AND  
 HYPERBARIC MEDICINE  
 333 BRIGHTON AVENUE  
 PORTLAND, ME 04103

**KEY PLAN: GROUND FLOOR**

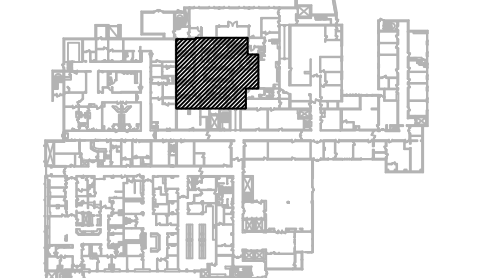

**ISSUE DATES:**

- ▲ JANUARY 26, 2015
- ▲ STATE APPROVALS
- ▲ MARCH 20, 2015
- ▲ BLDG. DEPT. REVIEW

**DRAWN BY:** ALS  
**CHECKED BY:** BMF  
**SCALE:** AS NOTED  
**PROJECT NO.:** P14110

**SHEET TITLE:**  
 MECHANICAL  
 NEW WORK  
 DUCTWORK

**DRAWING NO.:**  
 M-3  
 ©2014