

# MMC BRIGHTON RADIOLOGY RECEPTION/ WAITING RENOVATIONS PORTLAND, MAINE ISSUED FOR CONSTRUCTION

## CODE COMPLIANCE INFORMATION

### APPLICABLE CODES AND GUIDELINES

INTERNATIONAL BUILDING CODE (IBC) 2003 EDITION  
NFPA 101 LIFE SAFETY CODE, 2006 EDITION  
AMERICANS WITH DISABILITIES ACT (ADA)  
AIA GUIDELINES FOR DESIGN AND CONSTRUCTION OF  
HEALTHCARE FACILITIES, 2006 EDITION

### EXISTING CONSTRUCTION TYPE

IBC - TYPE 1B  
NFPA - TYPE 11 (2,2,2)

### OCCUPANCY CLASSIFICATION

IBC - INSTITUTIONAL I-2  
NFPA - CHAPTER 18 NEW HEALTHCARE

### FIRE SUPPRESSION

FULLY SPRINKLERED PER NFPA 13

## DRAWING INDEX

### ARCHITECTURAL

GI001 COVER SHEET  
AD101 REMOVALS PLAN AND REFERENCE PLAN  
AE101 FLOOR PLANS AND GENERAL NOTES  
AE102 REFLECTED CEILING AND REFERENCE PLANS  
AE201 INTERIOR ELEVATIONS AND DETAILS  
AE601 ROOM AND DOOR SCHEDULES

## DESIGN GROUP COLLABORATIVE ARCHITECTURE DESIGN + PLANNING


104 MAIN STREET  
ELLSWORTH, MAINE 04605  
T (207) 664-0560  
C (207) 669-2104  
F (207) 664-0569

22 Free Street, Suite 303  
PORTLAND, MAINE 04101  
T (207) 699-3300  
C (207) 266-8386  
F (207) 669-3310

| REV. | DESCRIPTION             | DATE    |
|------|-------------------------|---------|
| 0    | ISSUED FOR CONSTRUCTION | 6/26/09 |

ISSUED FOR CONSTRUCTION  
6/26/09

CURRENT ISSUE STATUS:

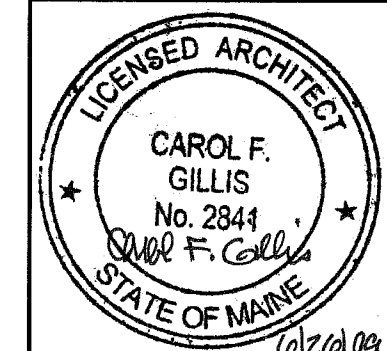

MMC BRIGHTON RADIOLOGY  
RECEPTION/WAITING  
RENOVATIONS  
PORTLAND, MAINE

COVER SHEET

|                |          |                        |
|----------------|----------|------------------------|
| SHEET TITLE:   | GI001    |                        |
| DATE:          | 6/26/09  | GRAPHIC SCALE: 0" = 1" |
| SCALE:         | AS NOTED |                        |
| PROJECT NO.:   | 09003    | SHEET No.:             |
| DRAWN BY:      | CFG      |                        |
| A/E OF RECORD: | CFG      |                        |