

**Generator MV Gear  
Replacement**



ARCHITECTURE  
PLANNING  
INTERIOR DESIGN  
ENGINEERING

**■ BOSTON**  
225 FRIEND STREET  
BOSTON, MA 02114  
TEL: 617.723.9110  
FAX: 617.723.9113

**■ MAINE**  
SUITE 28  
PARKWAY  
FARMINGTON, ME 04543  
TEL: 207.582.2400  
FAX: 207.582.8320

**■ MID-ATLANTIC REGION**  
4618 WESTLAKE DR., SUITE 200  
ANNAPOLIS, MD 21403  
TEL: 703.421.6800  
FAX: 703.421.6889

CONSULTANT:


ISSUE:

LETTER	DATE	DESCRIPTION
A	08/09/09	100% OWNER REVIEW SET
B	08/13/09	ISSUED FOR BID

REVISION:	
NO.	DESCRIPTION

KEY PLAN:

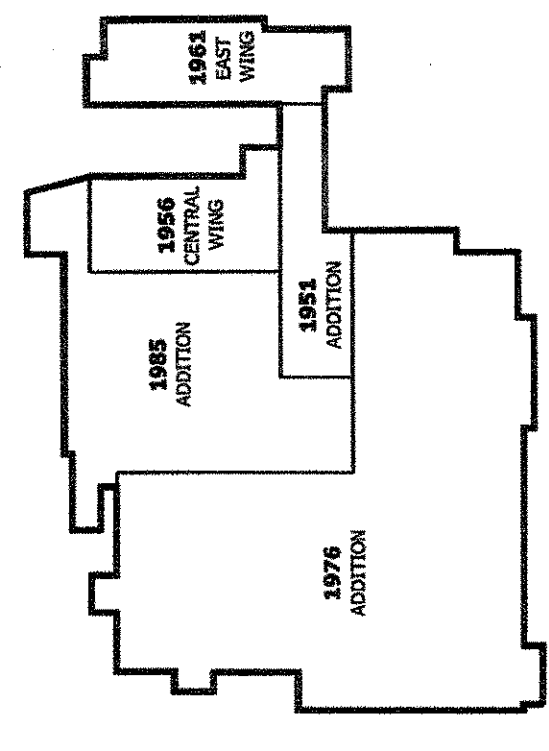


**DRAWING TITLE:**  
**GROUND & FIRST FLOOR  
ELECTRICAL POWER**


OWNER BY:	SEAL:
MMCB	
DESIGNED BY:	
AS	
SCALE:	
AS NOTED	
PROJECT NO.:	
093274.00.E	

DRAWING NO.:

**E-303**

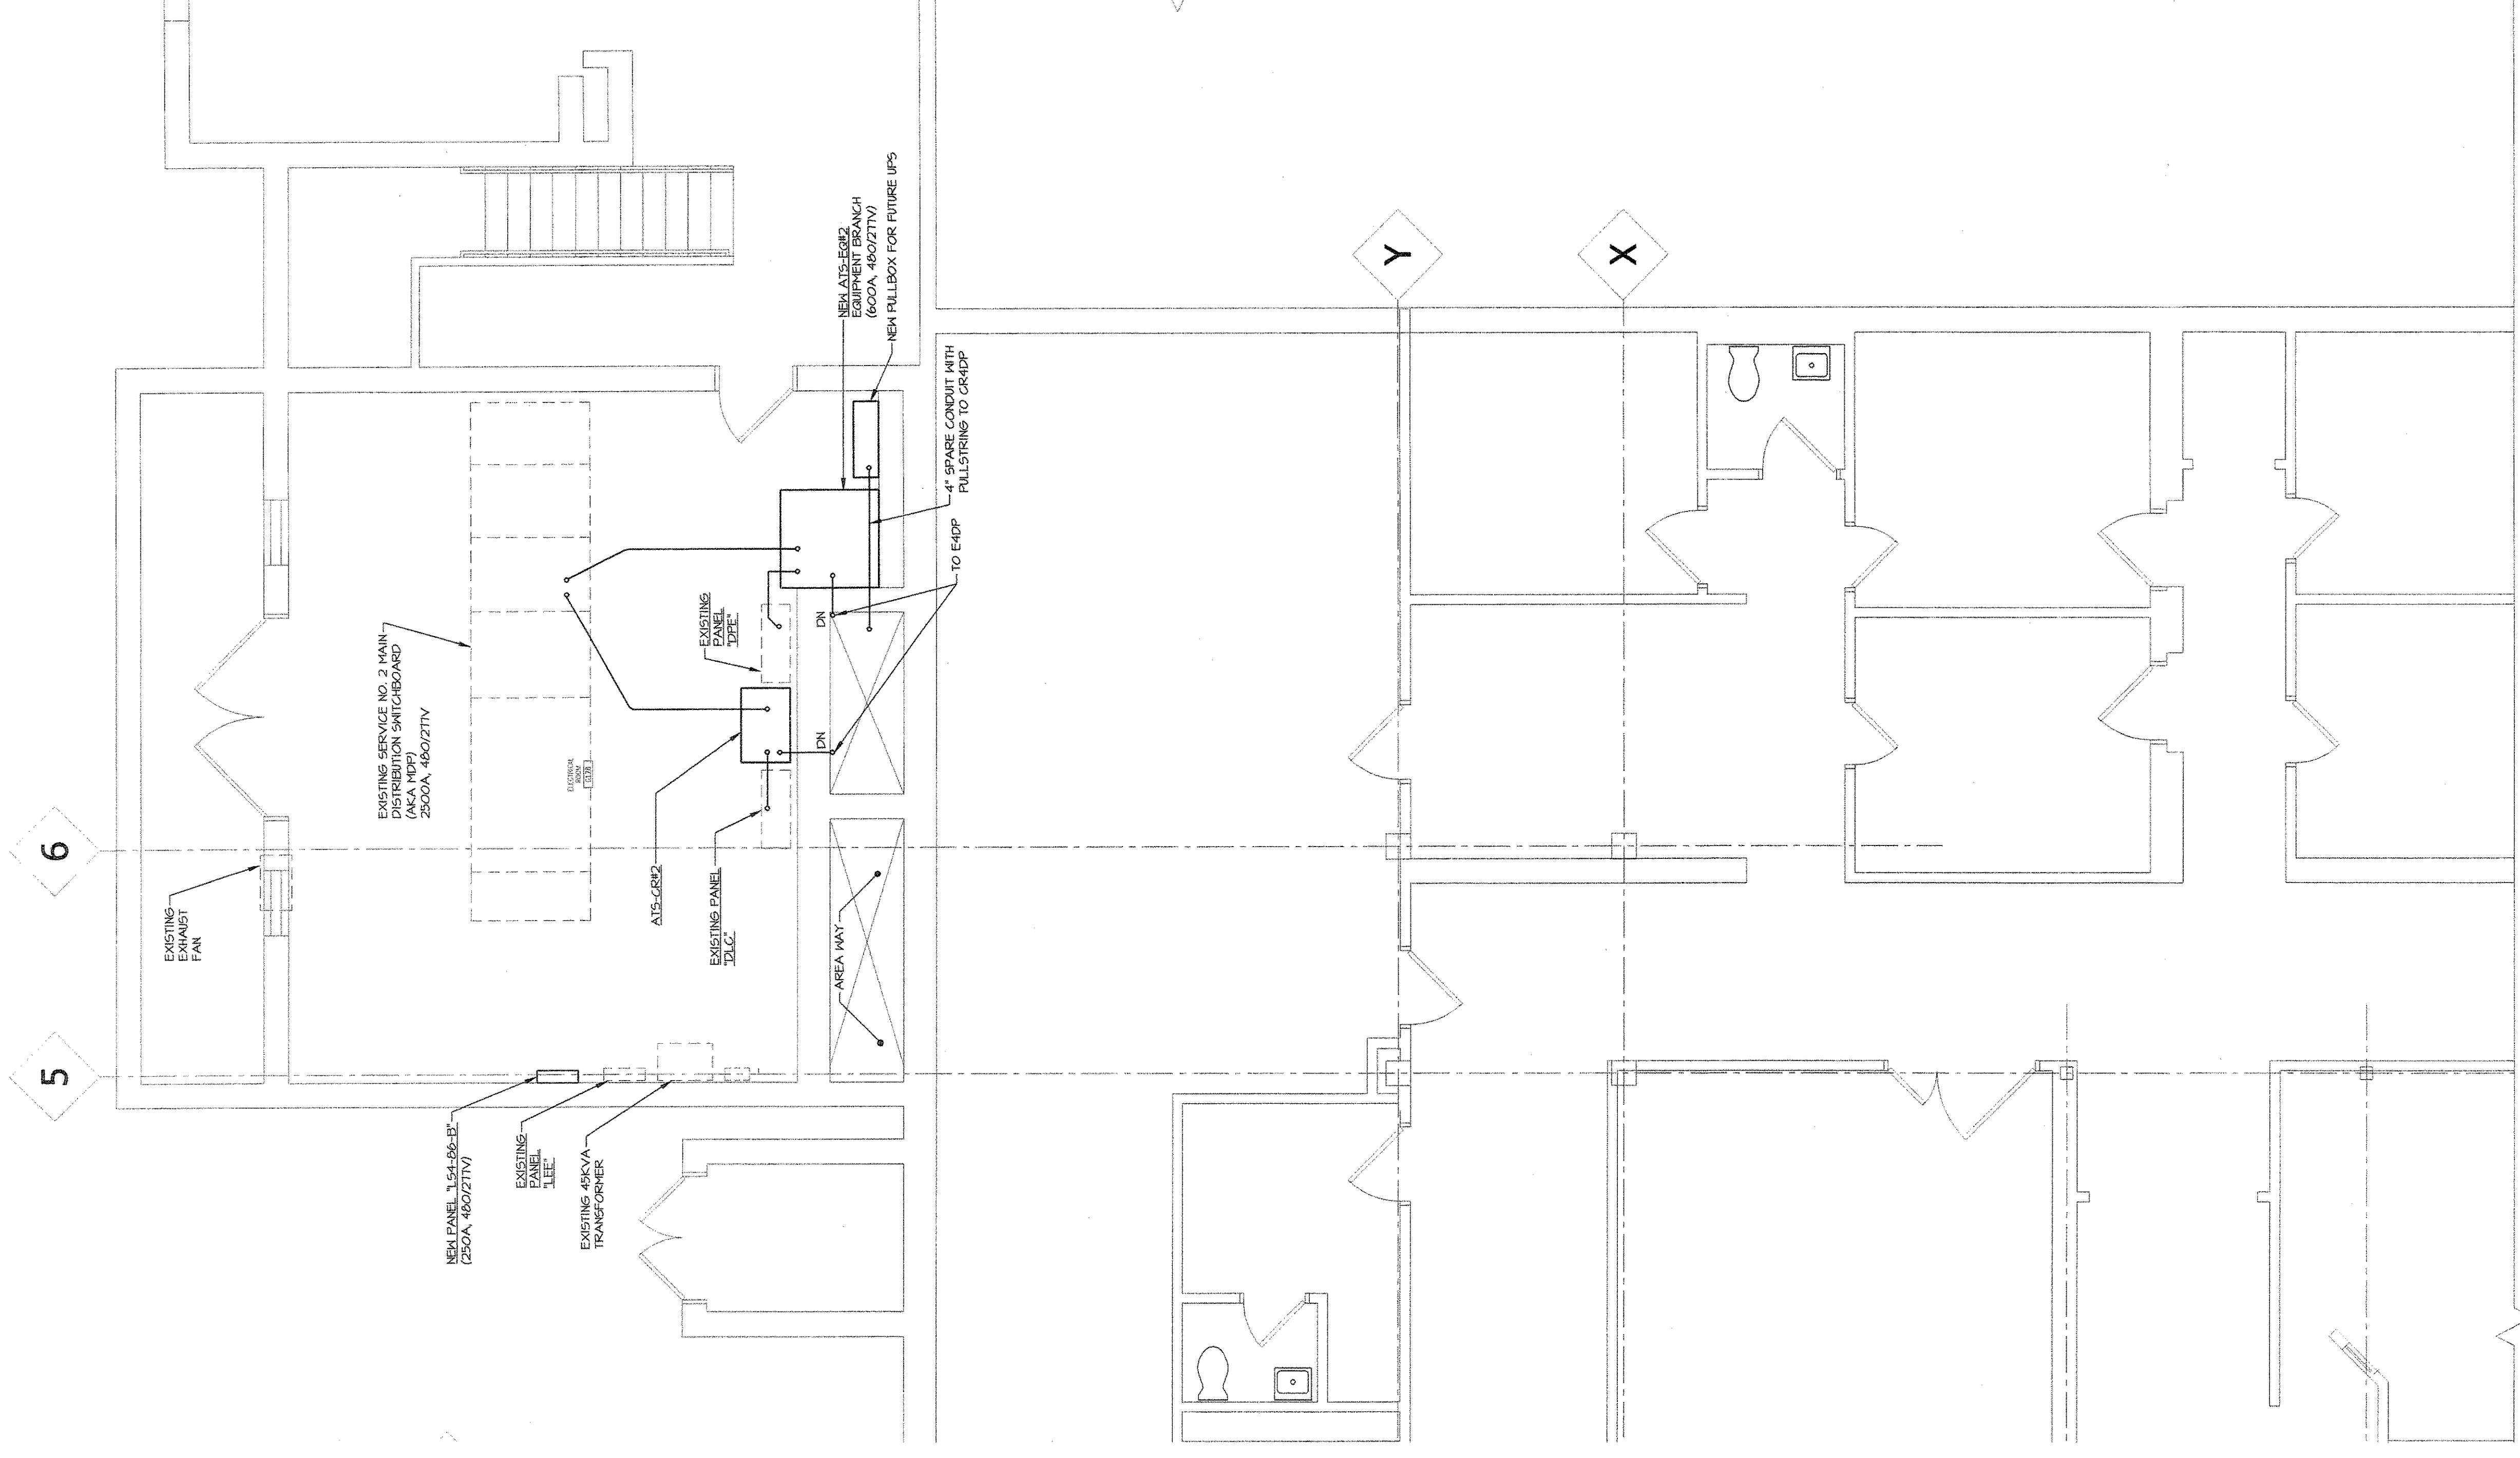

**GROUND FLOOR - ELECTRICAL - POWER**  
SCALE: 1/8"=1'-0"

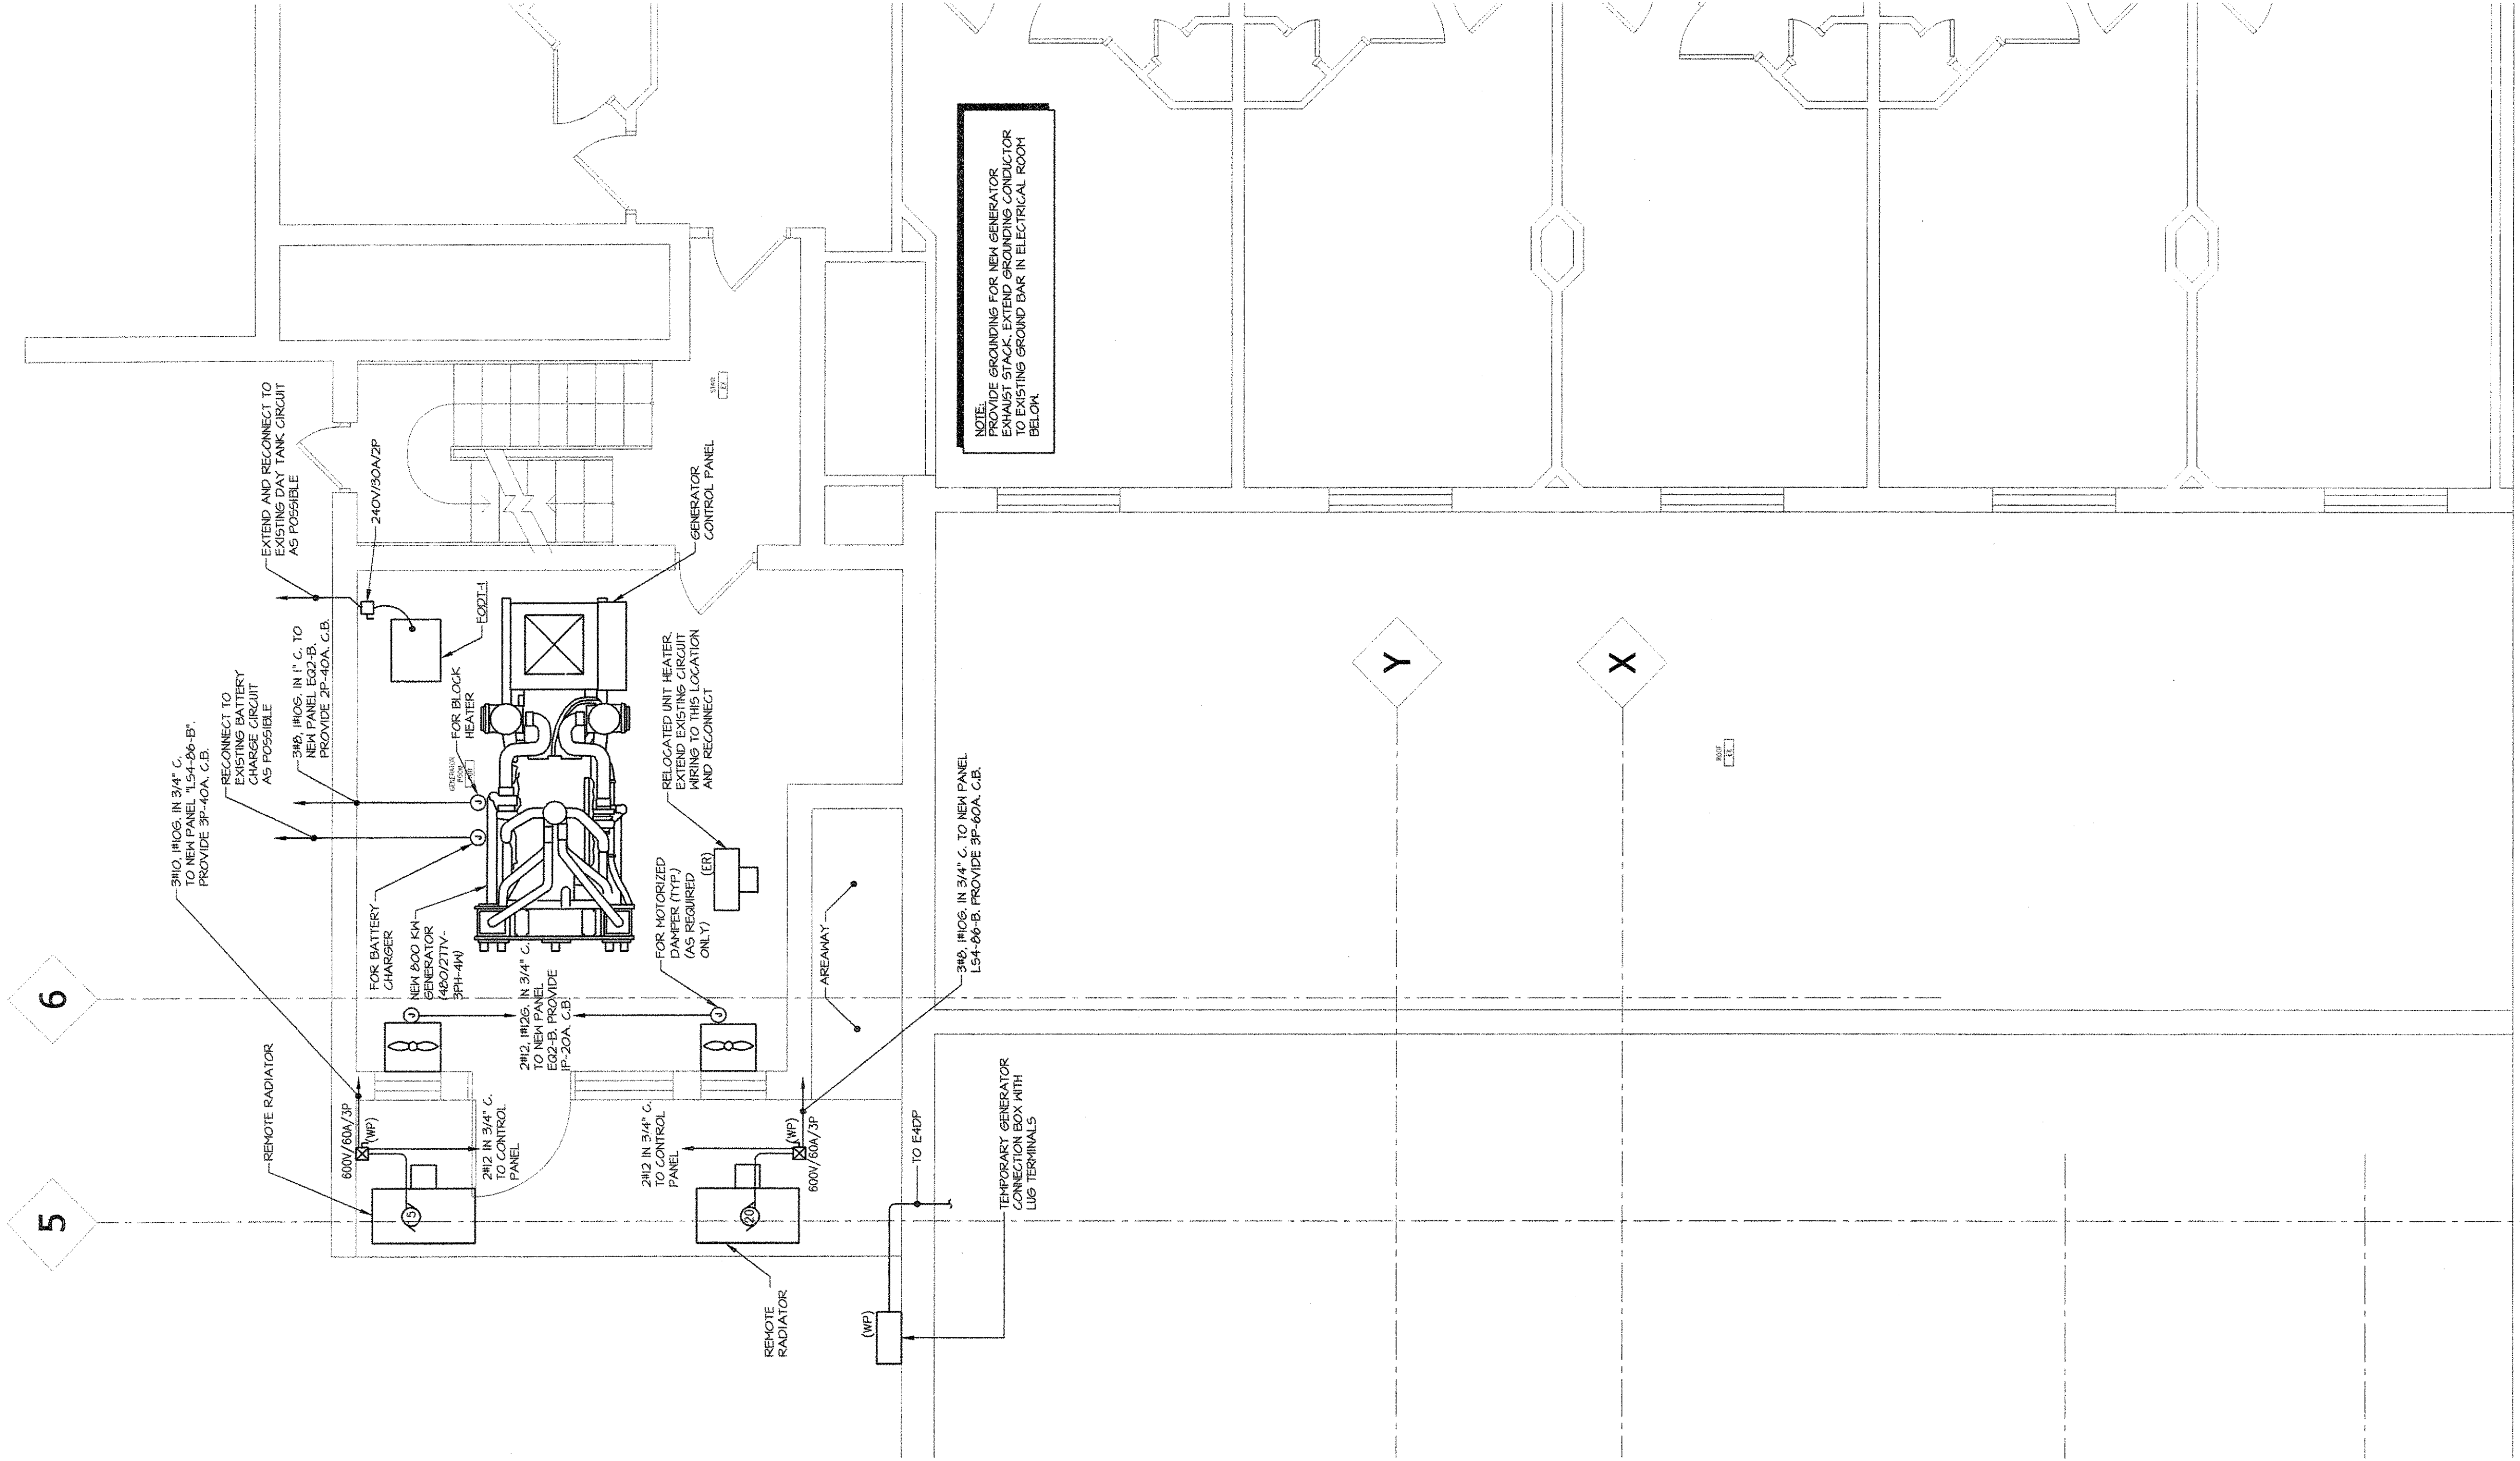

**FIRST FLOOR - ELECTRICAL - POWER**  
SCALE: 1/8"=1'-0"