


CEILING FIXTURES LEGEND



	2x4' RECESSED LINEAR
	2x2' & 2x4' RECESSED PARABOLIC
	2x2' RECESSED LENSED TROFFER
	2x4' SURFACE WIND LENSED TROFFER
	RECESSED CAN
	RETURN
	DIFFUSER
	SMOKE DETECTOR
	SPRINKLER HEAD
	WALL MOUNTED HORN/SSTROBE
	AREA OUTSIDE OF SCOPE OF WORK
	EXISTING TO REMAIN
	OMB 7'-0" OMB SOFFIT/HEIGHT ABOVE FINISHED FLOOR

GENERAL CEILING NOTES:


1. THIS CEILING PLAN IS DIAGNOSTIC IN NATURE AND DOES NOT SHOW EVERY FIXTURE OR DEVICE.
2. THE INTENT IS TO SHOW ALL NEW AND EXISTING AT THEIR RESPECTIVE LEVELS ABOVE FINISHED FLOOR. WITH SOME EXCEPTIONS, THE CEILING GRID PLACEMENT WILL MATCH EXISTING.
3. MECHANICAL RETURNS / DIFFUSERS / GRILLES, ELECTRICAL DEVICES AND SPRINKLER HEADS SHOWN AS NOT TO BE INSTALLED SHALL BE REMOVED. THE CONTRACTOR SHALL VERIFY THE LOCATION AND ADJUST LOCATIONS IF REQUIRED FOR CODE COMPLIANCE OR FUNCTIONAL LAYOUT.
4. EXISTING LIGHT FIXTURES (SHOWING SCHEDULED) WILL BE USED AND REFERRED TO AS KEPT. TO ESTABLISH APPROPRIATE LIGHTING LEVELS, DESIGN BUILD ELECTRICAL CONTRACTOR TO ADVISE ON CHANGES IN NUMBER AND PLACEMENT.

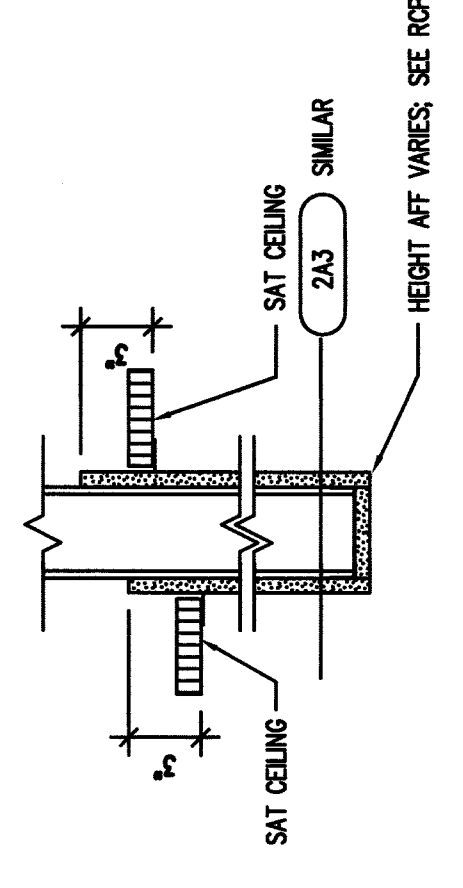

3 TYP. GWB SOFFIT DETAIL
 1 1/2" = 1'-0"

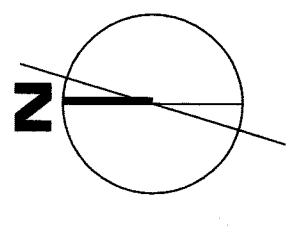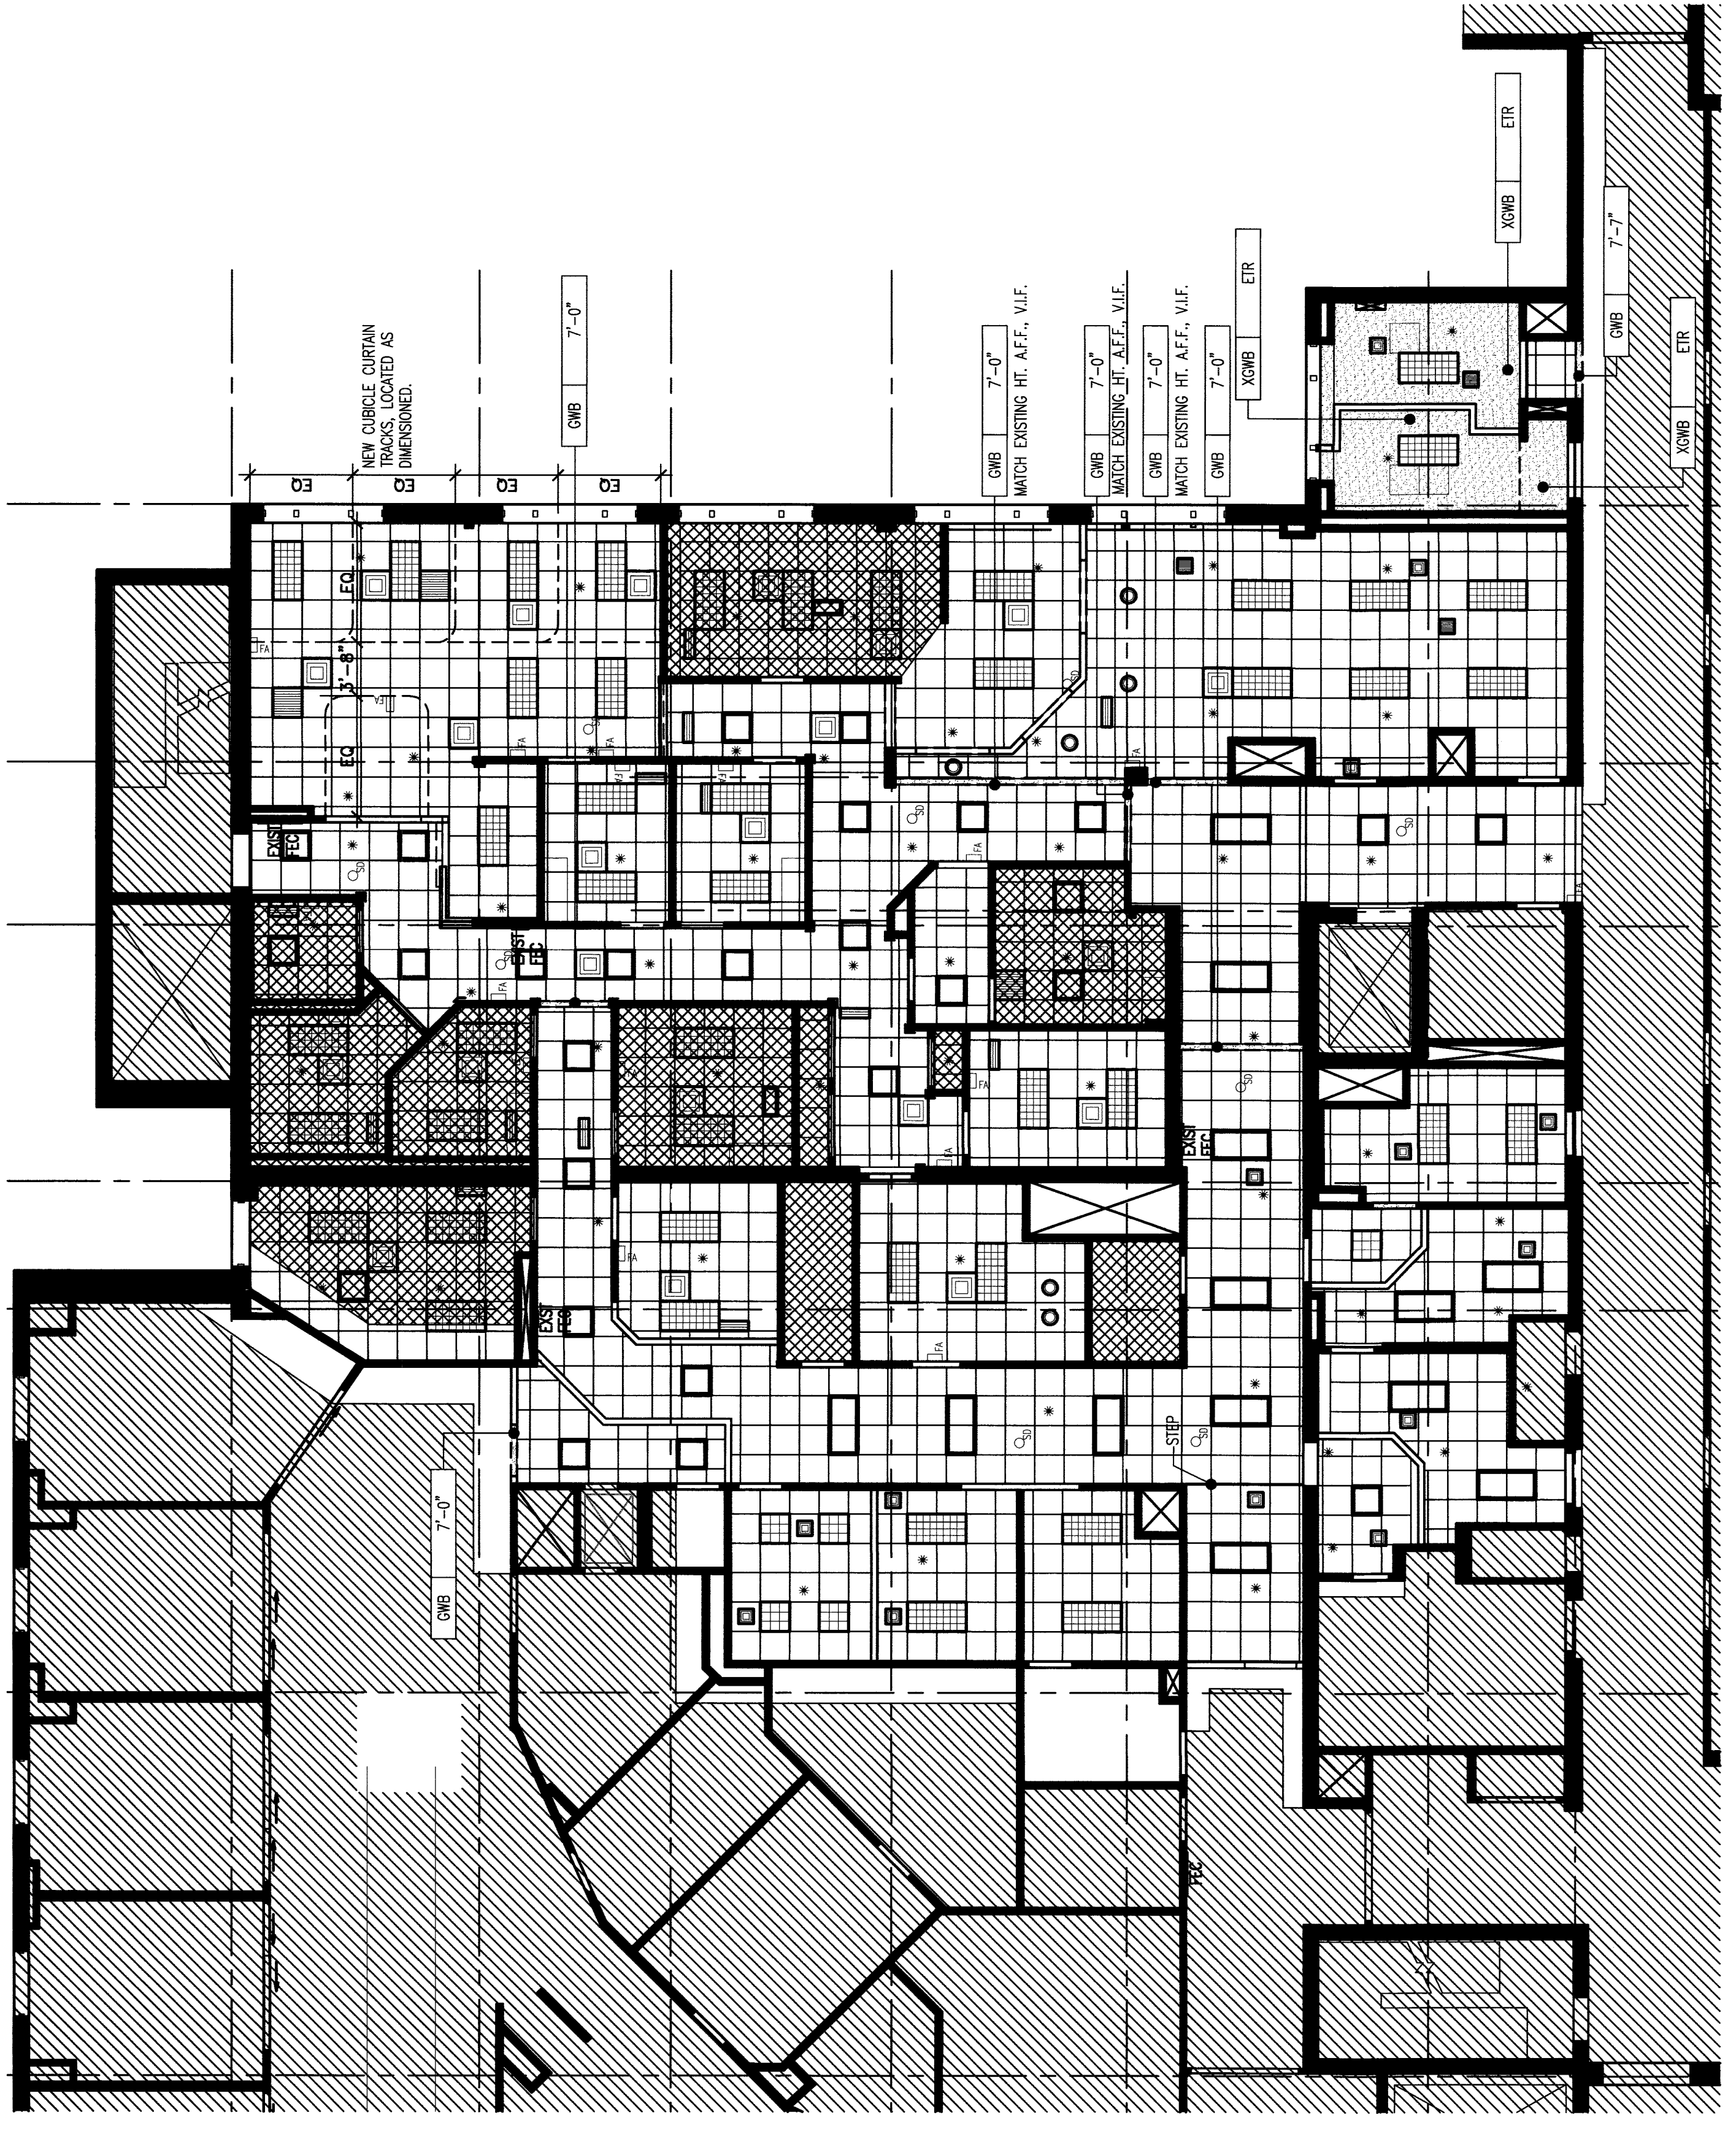

1 SECOND FLOOR REFLECTED CEILING PLAN
 1/8" = 1'-0"

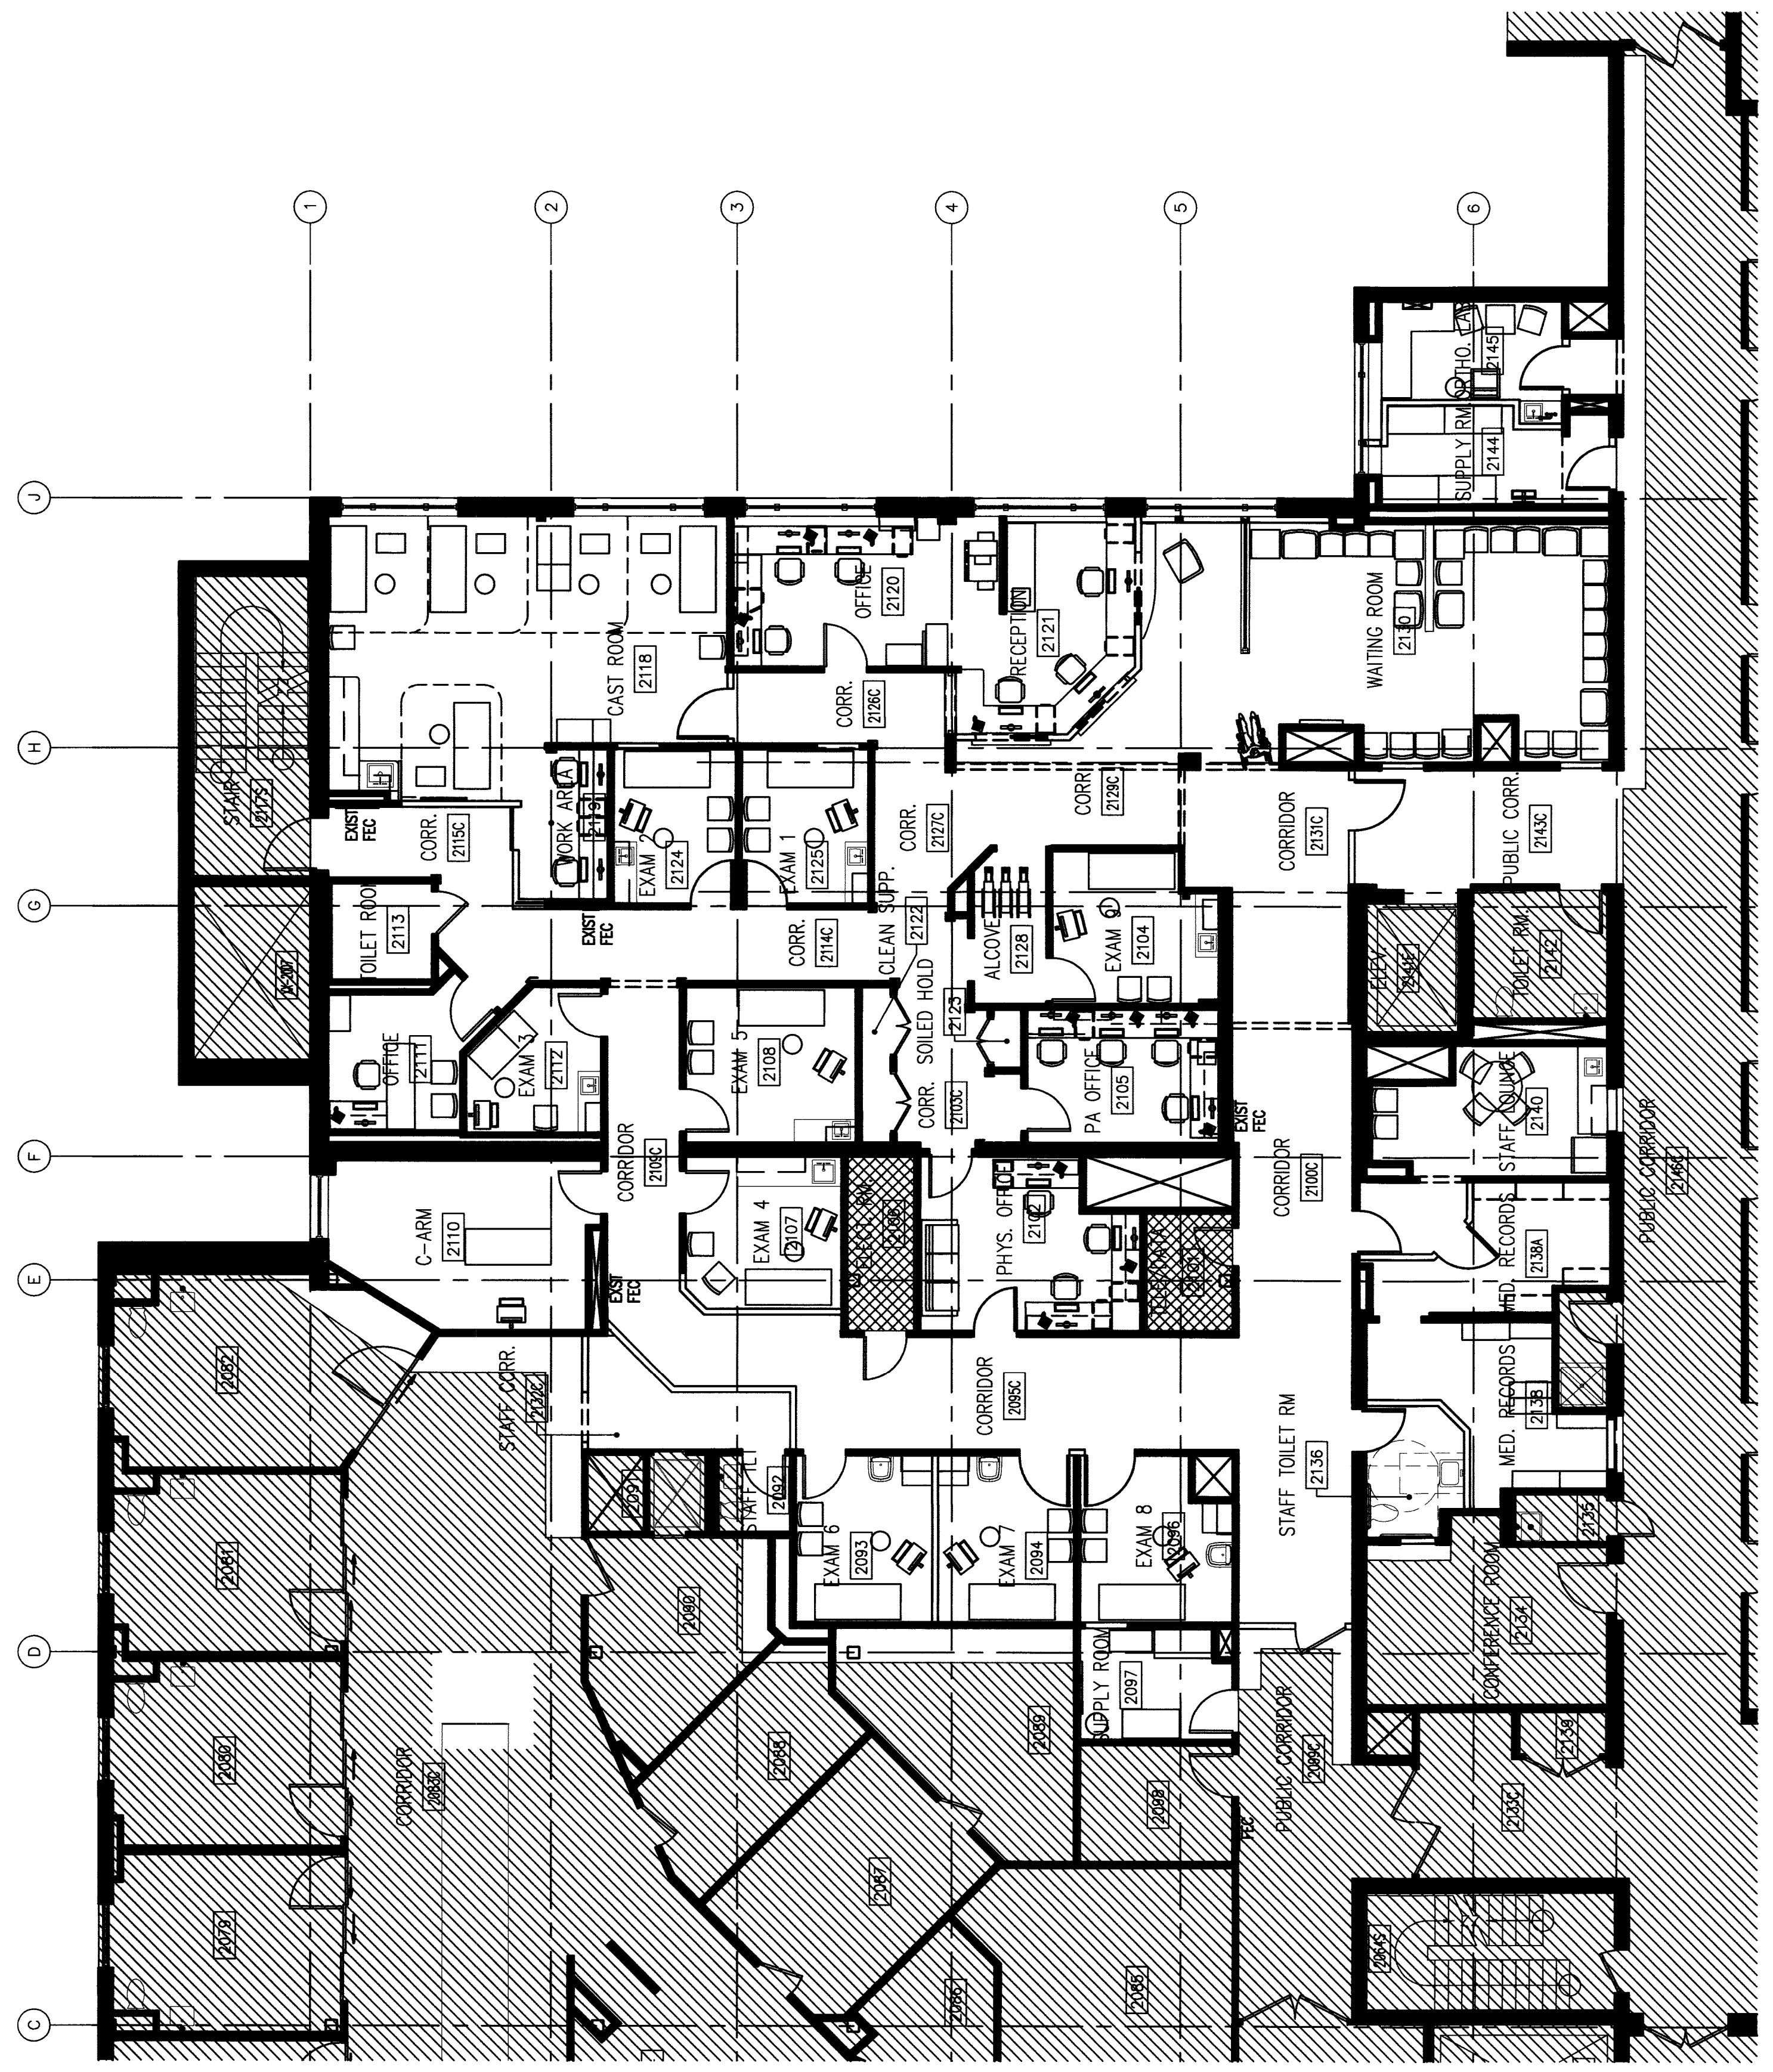

NOTE: FURNITURE AND EQUIPMENT PLAN IS FOR REFERENCE ONLY. GC TO CONFIRM FINAL FURNITURE & EQUIPMENT PLACEMENT WITH OWNER.

2 SECOND FLOOR FURNITURE & EQUIPMENT PLAN
 1/8" = 1'-0"