



HARRIMAN

AUBURN PORTLAND MANCHESTER


MAINE MEDICAL CENTER
BRIGHTON CAMPUS
FIRE ALARM
UPGRADE

PORTLAND, MAINE


Harriman Project No. 12657

Key Plan


Plot North

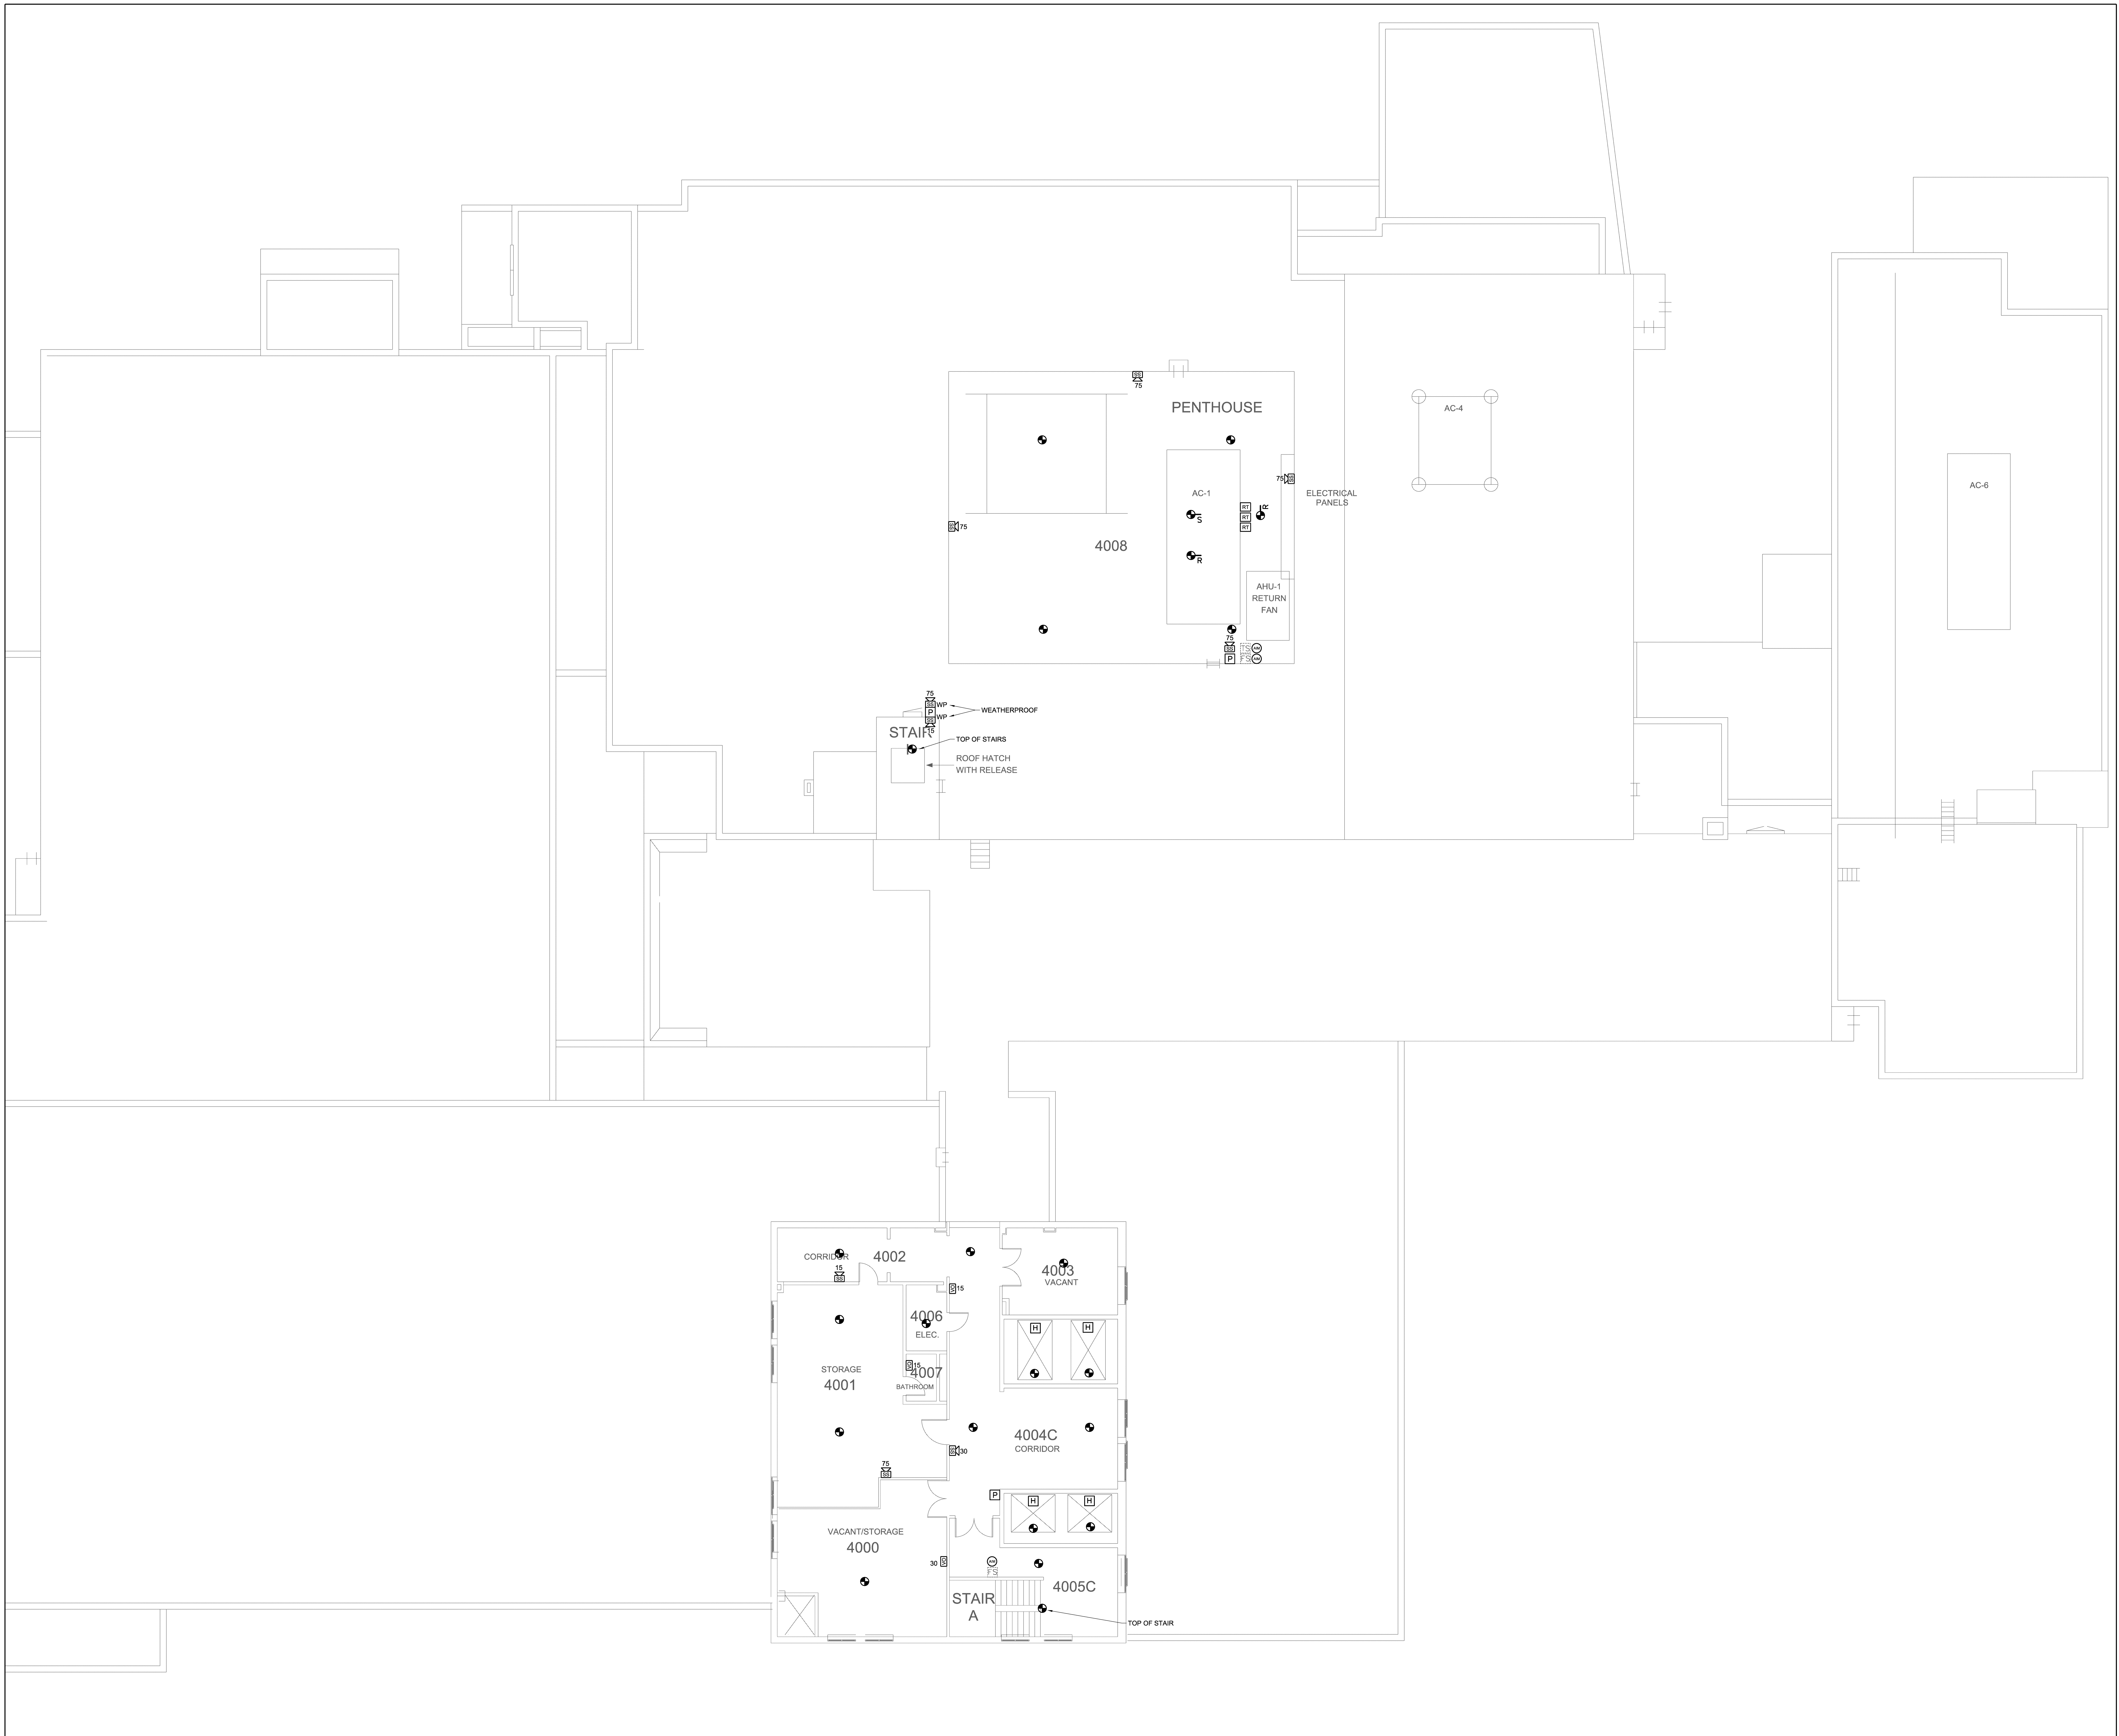

Revisions		
Mark	Date	Description
	3-4-14	ISSUED FOR PERMIT

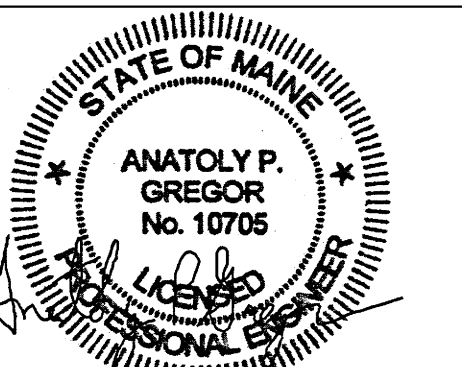

Drawing Scale: 1/8" = 1'-0"

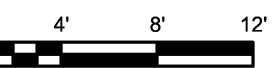

PA / PE: JWT
Drawn By: APG

© 2013
Harriman Associates

ELECTRICAL
FOURTH FLOOR / ROOF
SYSTEM PLAN