


GENERAL NOTE:

- SEE SHEET 0303 FOR LEGEND AND ABBREVIATIONS

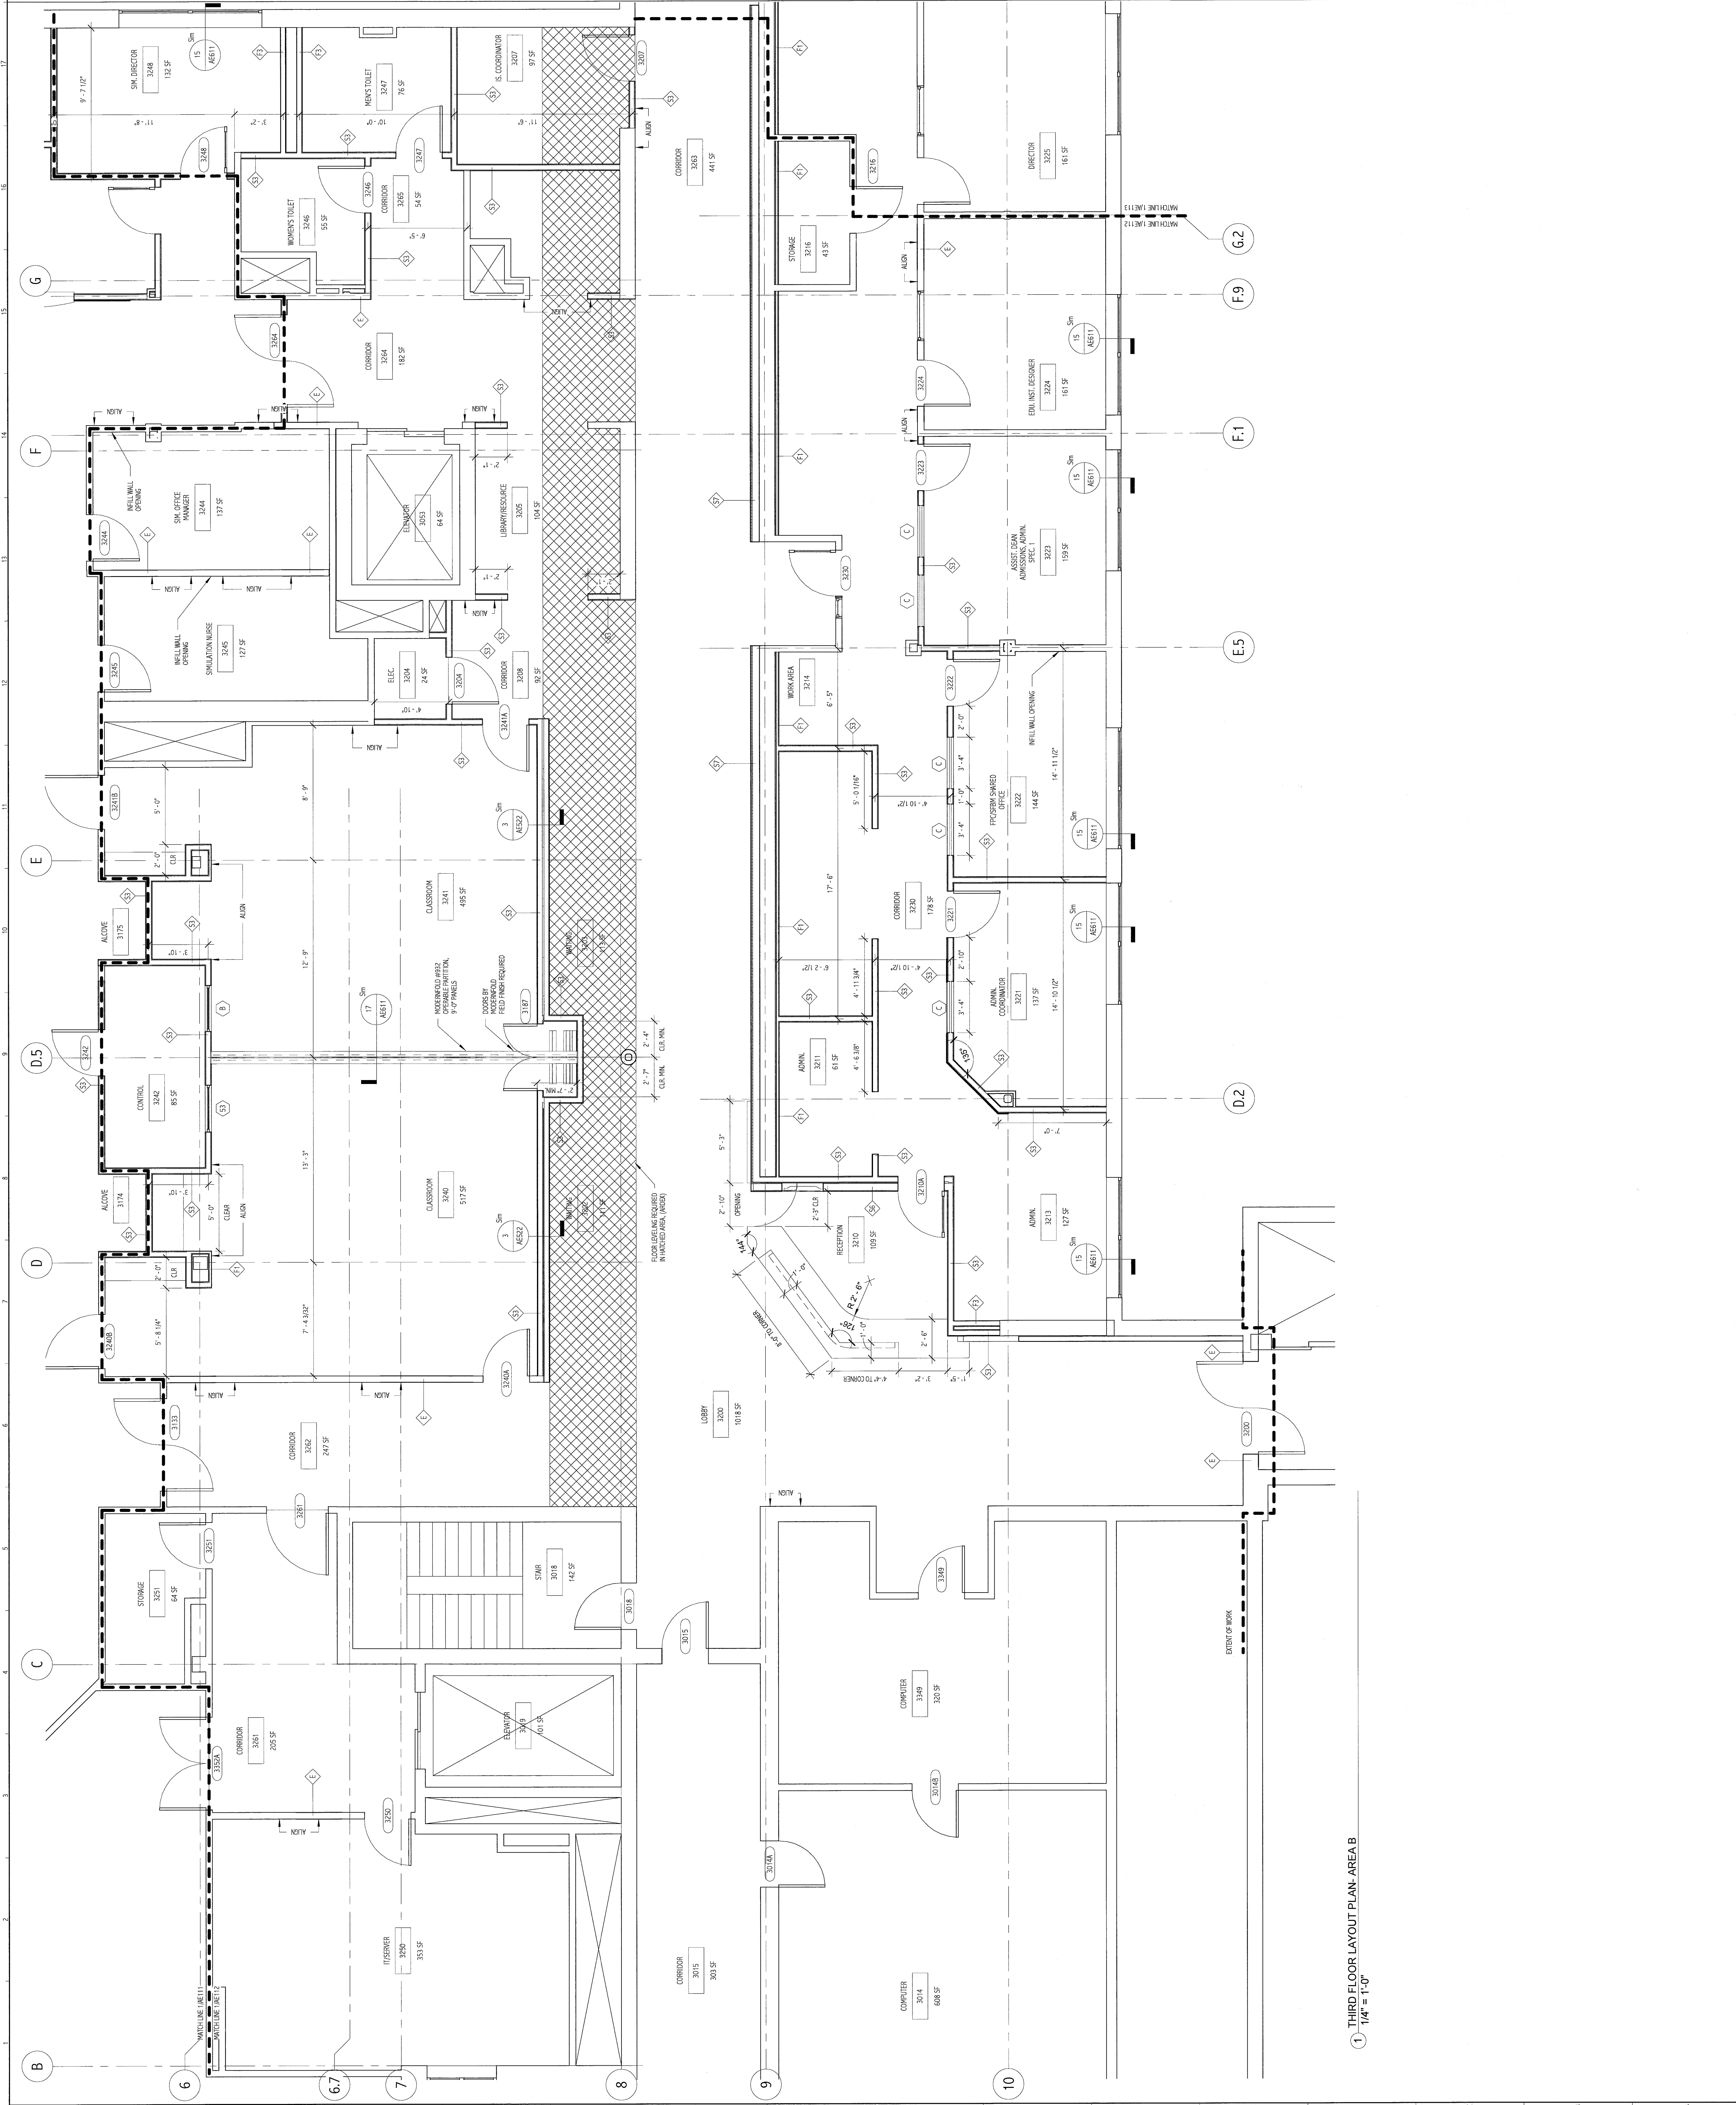

REV.	DATE	DESCRIPTION
0	4-24-09	ISSUED FOR CONSTRUCTION


ISSUED FOR CONSTRUCTION
4-24-09

CURRENT ISSUE NUMBER

PROJECT MONTH

PROJECT YEAR

DATE

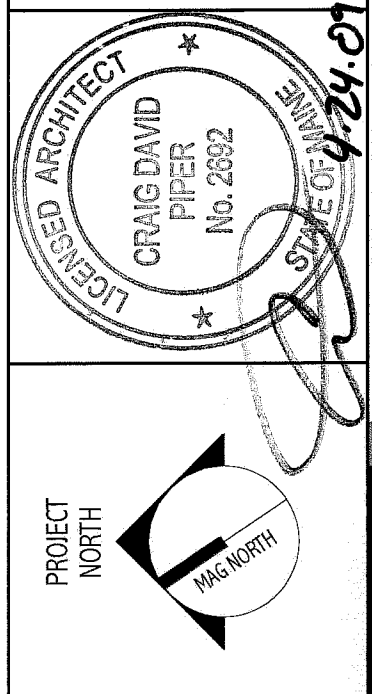

144 Cox Street, Box 618
Portland, Maine 04101
Tel: (603) 772-0206
Fax: (603) 772-0208
www.smartinc.com

SMART
Maine Medical Center - Office of Medical Education

THIRD FLOOR LAYOUT PLAN - AREA B

Scale: As Indicated
DATE: 4-24-09

PROJECT MANAGER: COP
DESIGNER: OAI

DATE OF RECORD: COP
PROJECT No.: 0303

SHEET No.: AE112

DATE: 4-24-09

SCALE: 1" = 1'-0"

PROJECT No.: 0303

SHEET No.: AE112

DATE: 4-24-09

1 THIRD FLOOR LAYOUT PLAN- AREA B
1/4" = 1'-0"