




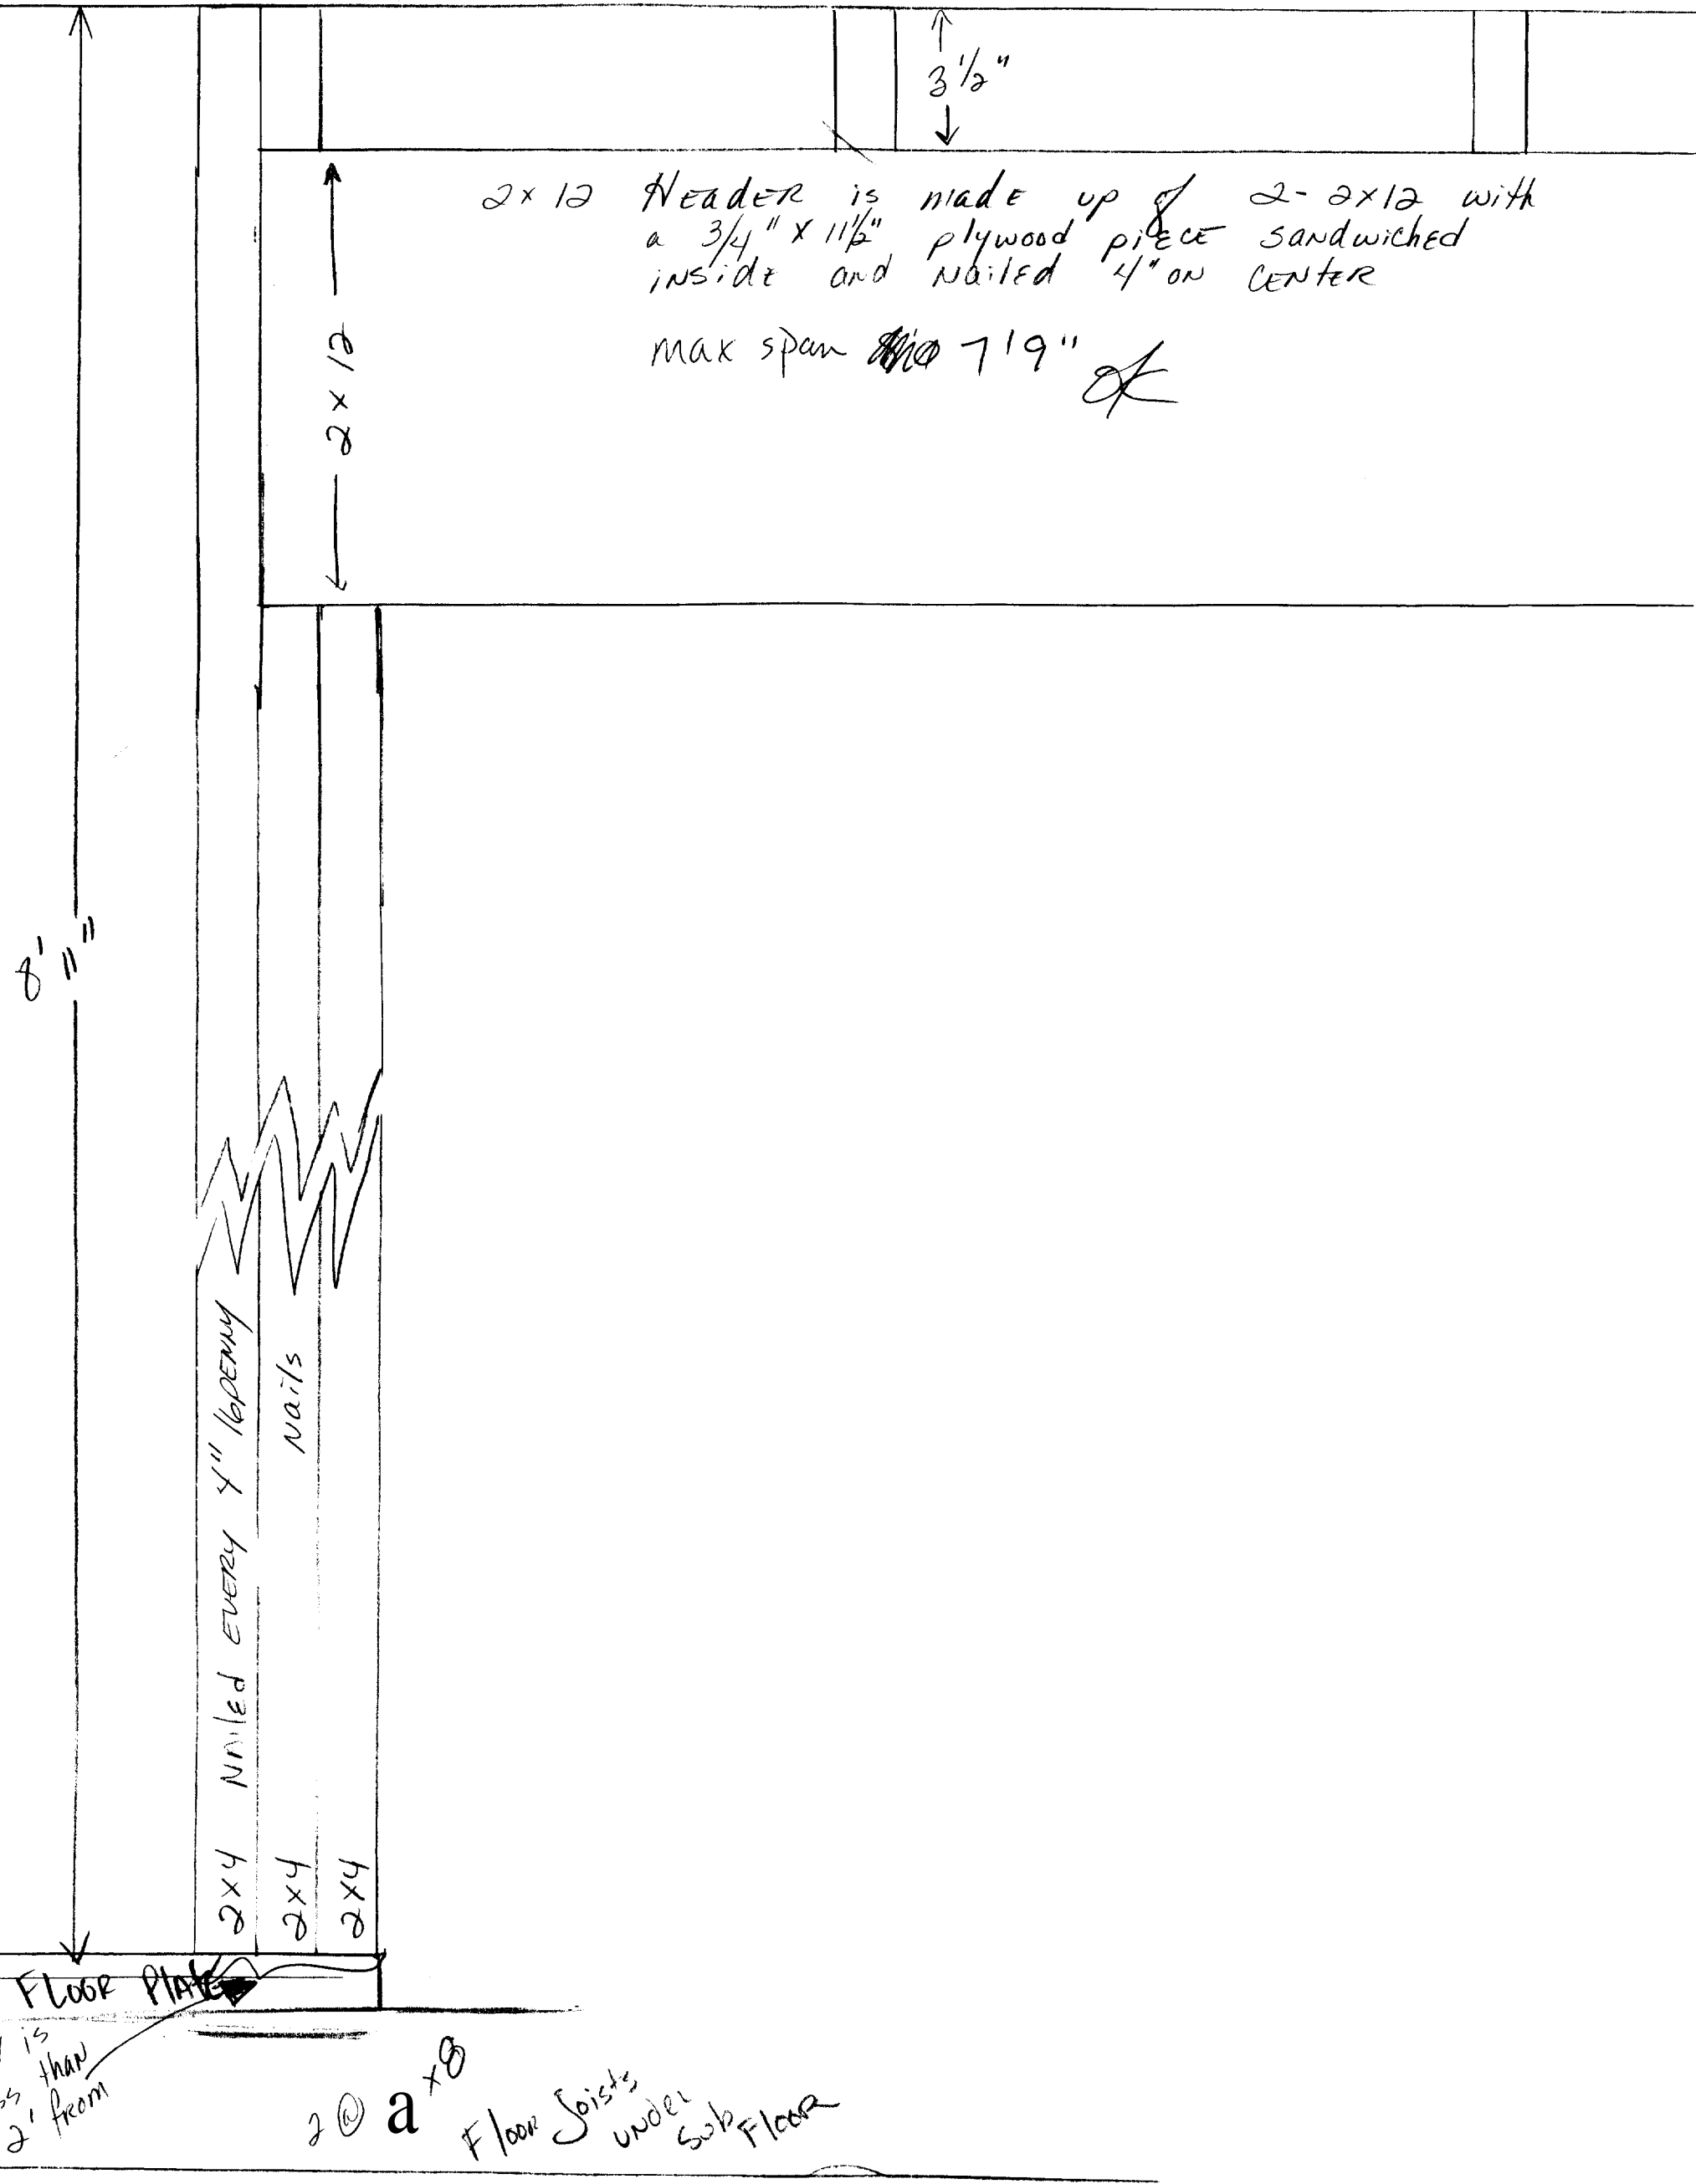

DUFFY  
12 Belknap St.  
Portland  
Proposed  
\* Elevation of  
area where  
wall will be  
removed to  
accommodate  
Peninsula \*

### Ceiling Plate



Duffy  
 10 Bellknapp St.  
 Portland  
**PROPOSED**  
 \* Elevation of  
 where windows  
 will be replaced  
 w/ new window

