




342 WOODFORD STREET, PORTLAND
FIRST FLOOR PLAN

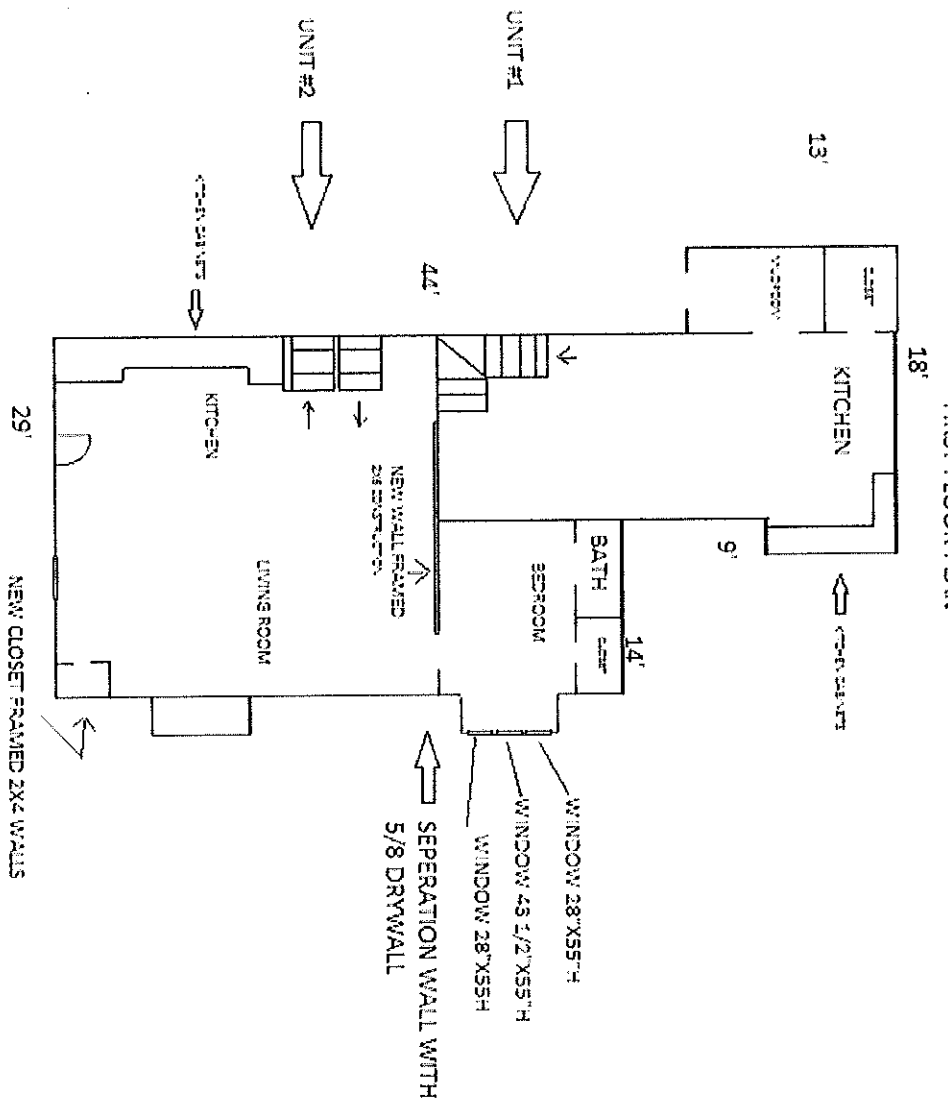

342 WOODFORD STREET, PORTLAND
SECOND FLOOR PLAN

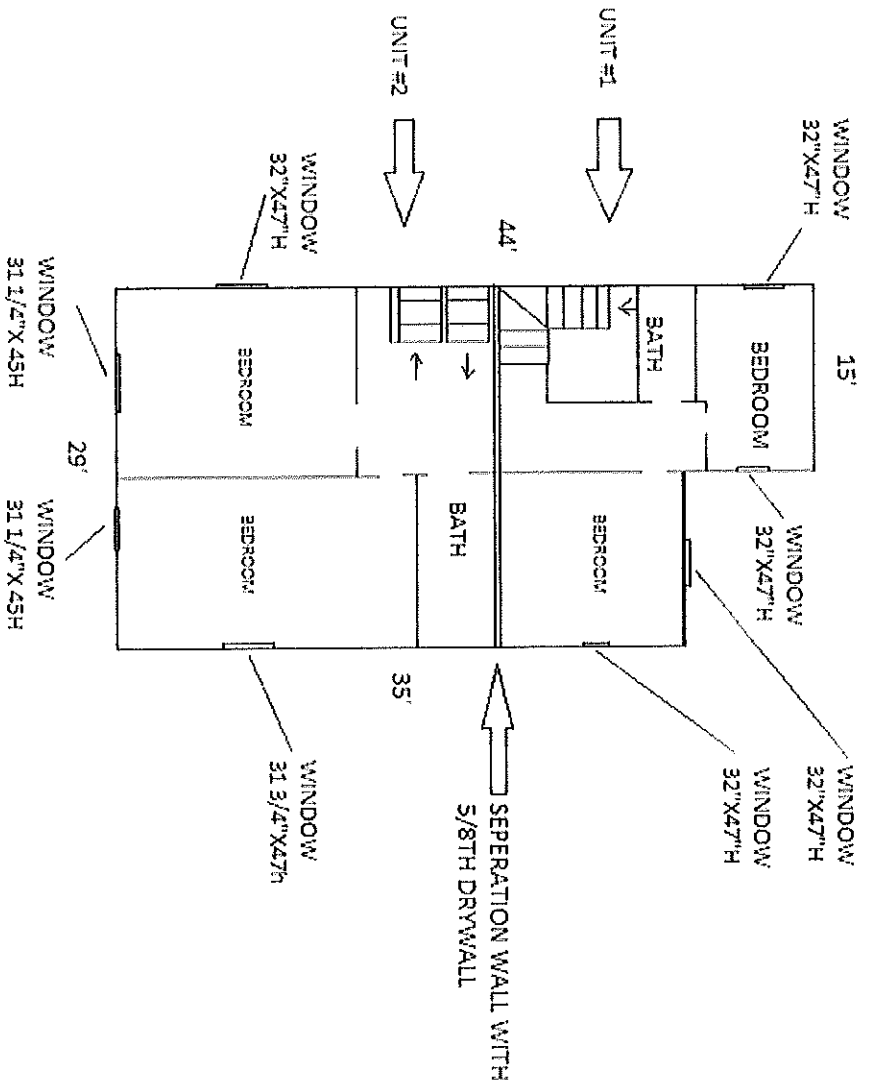

342 WOODFORD STREET, PORTLAND
THIRD FLOOR FLOOR PLAN

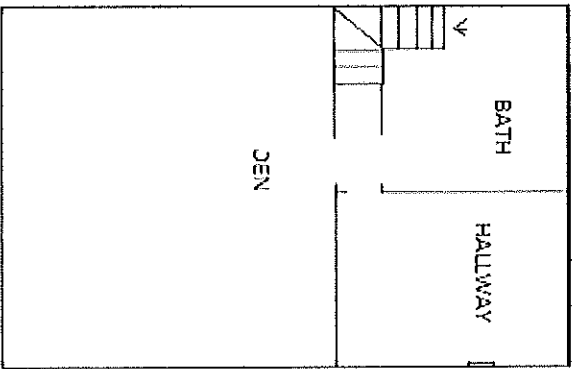

EXTERIOR DOOR TO
FIRE ESCAPE
32"X71"H