




Woodsford Front Unit First Floor
ARW CLOSET AREA

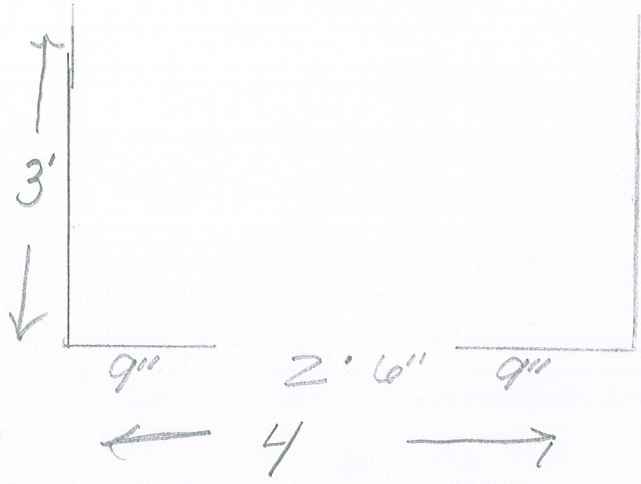

2x4
16" O.C.
2' 6" door
8' height

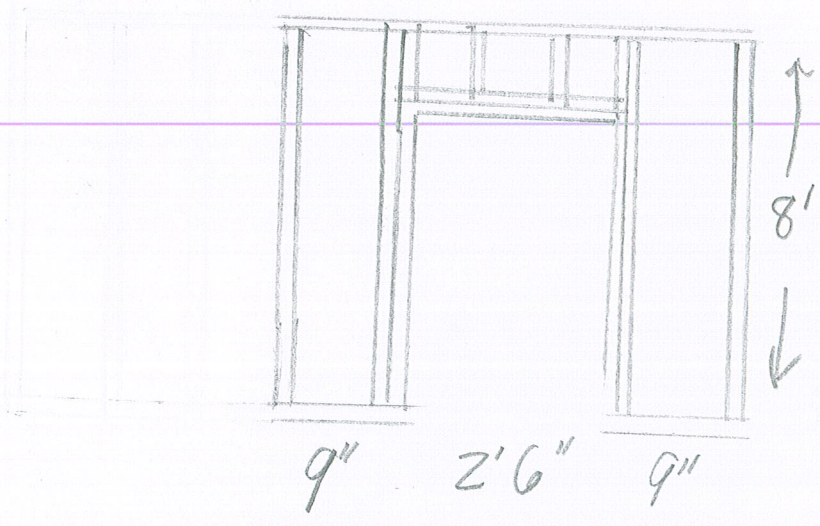

Front View

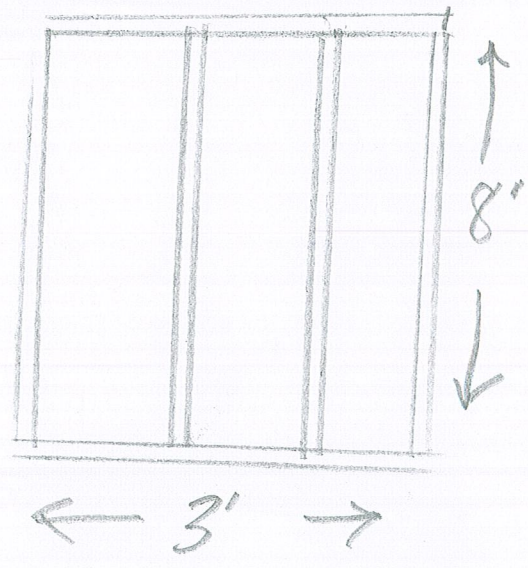

Side View