


~~FRONT~~ PROFILE 8' x 16' DECK
BACK

HOLTAN BUS FORMS & SYSTEMS (207) 783-0400

■ NEW

■ EXISTING

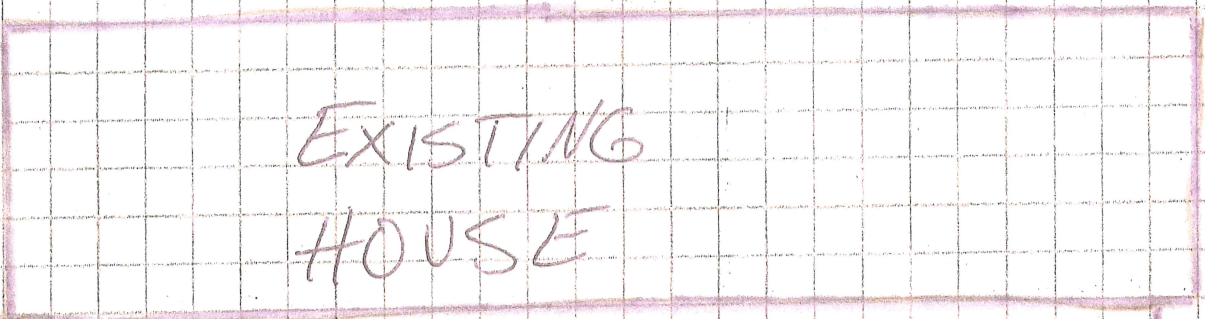

EXISTING HOUSE

Railings 42"

2"x4"
2"x2" spindles 5" oc


4"x4" Railing
8' oc. POST

2"x8" 16 oc
joists + Band

2"x10" (3) Girder

6"x6" POST

New Railings
Existing Stairs

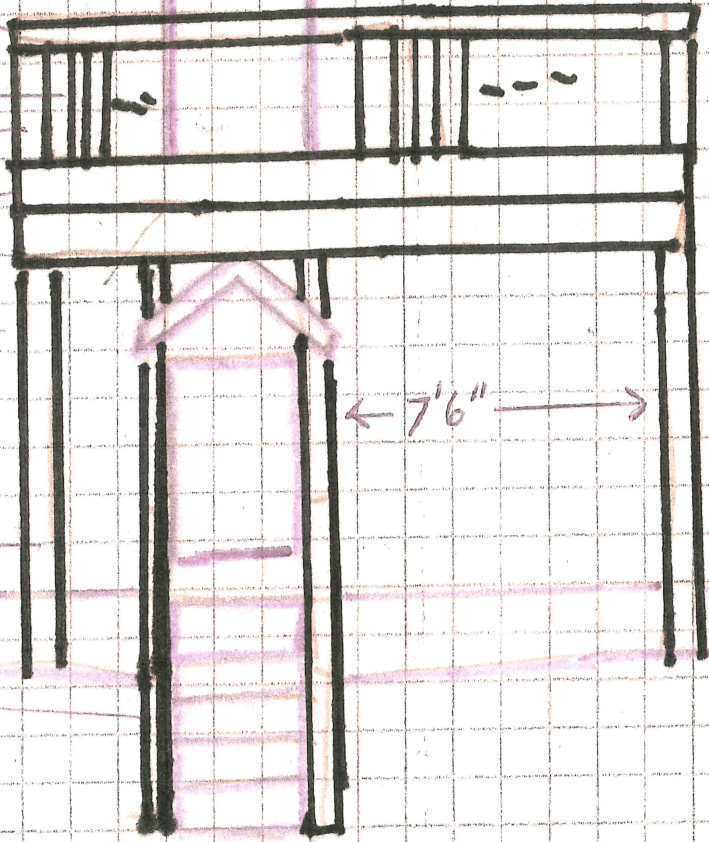

← 7'6" →

14'

Ref. No. G 092011853

NOT TO SCALE