

~~FRONT~~ PROFILE 6 X 10 DECK


BACK

2x4s Wood Handrail
Patio Deck

EXISTING
HOUSE

- NEW
- Railings 42"
- 2x4" Cross Rails
- 2x2" Spindles 5' oc
- 4x4" Railing 1'-
- 6" oc Post * Connected to Existing Deck/Walkway
- 2x8" (6" oc) Joists + Board
- 2x10(3) Girder
- 6"X6" Post
- New Railings
- Existing Stairs

Joist 2x10 @ 10' o.c.
 Attached w/ 5/8" X 4"
 3" o.c. 4 legs
 * To be secured in
 house with Pan or
 Floor Joist
 * Attached w/
 Joist barges +
 Simpson non-shearing
 bolts. w/ 2" X 2"
 P.T. Ledges with
 3" X 6" X 5 screws

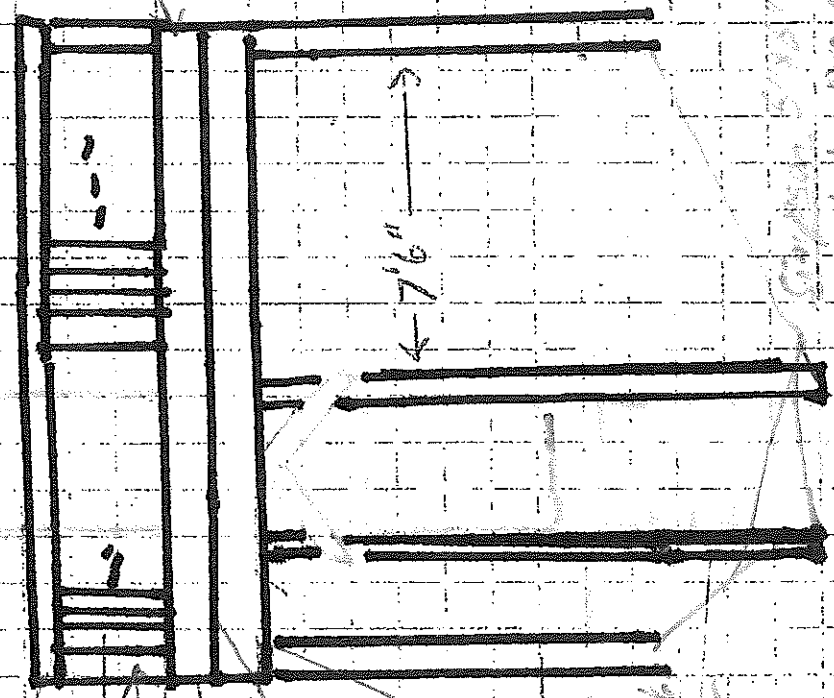

* Joist Details
 Simpson
 Hurricane Clips
 1 each per joist
 4 each per post
 6 each per 10' o.c. girder
 5 each (3-2x10s) p.t.

6"X6" Connected to
 Post / Simpson Top Brack
 to 3x10 Girder

Galvanized 3" X 6" Deck Brackets
 Post to prevent pins w/ comb nail
 NOT TO SCALE