

NEW

FRONT PROFILE BACK WALK DECK

* All items attached
to new building

EXISTING
HOUSE

Provide connection details for each type of connection ex: post to girder, joist connection; rail post connection

Railings 4" x 2"

2" x 4" spindles 5"

4" x 4" Railings 8" OS. POST


2" x 8" (6) Joists + Beams

2" x 10" (3) Girder

6" x 6" POST

New Railings

Existing Stairs

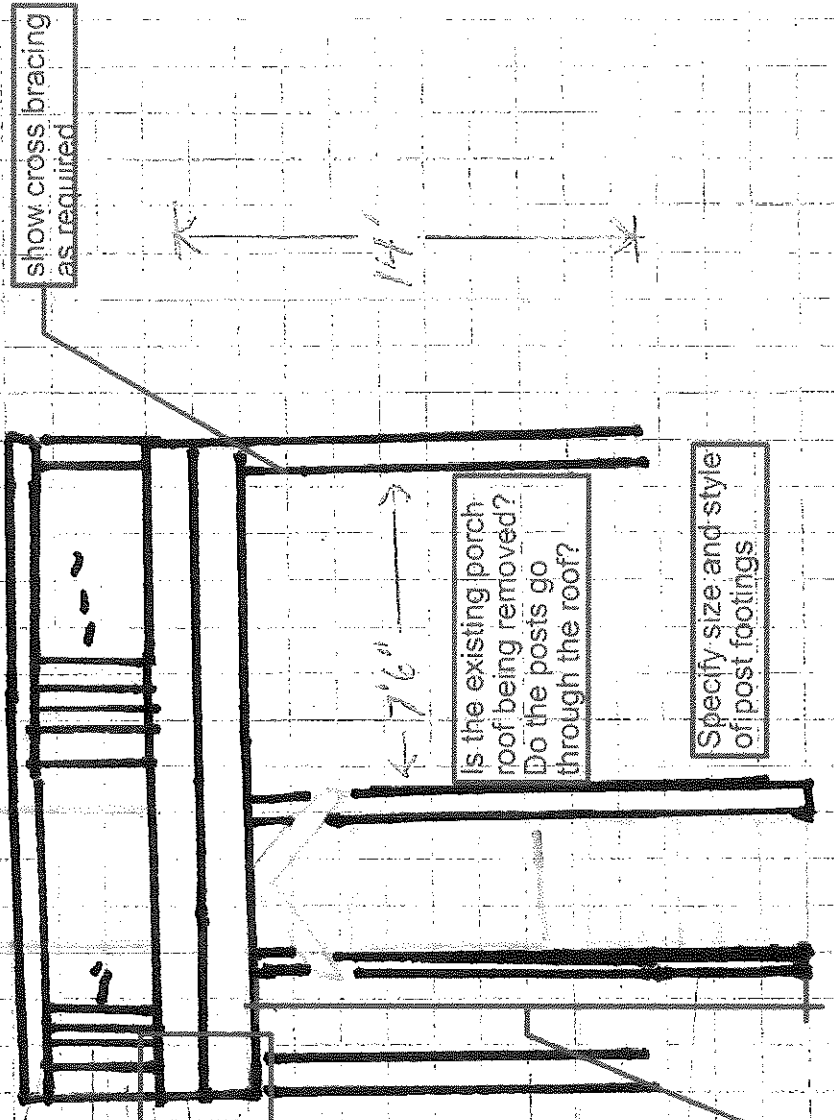

6' is the maximum spacing on posts for hand rail

What is this dimension? Is it larger than the other posts due to change in grade?

NOT TO SCALE