



346 Woodford St.

PLAN VIEW  
ARIEL VIEW


■ NEW  
■ EXISTING

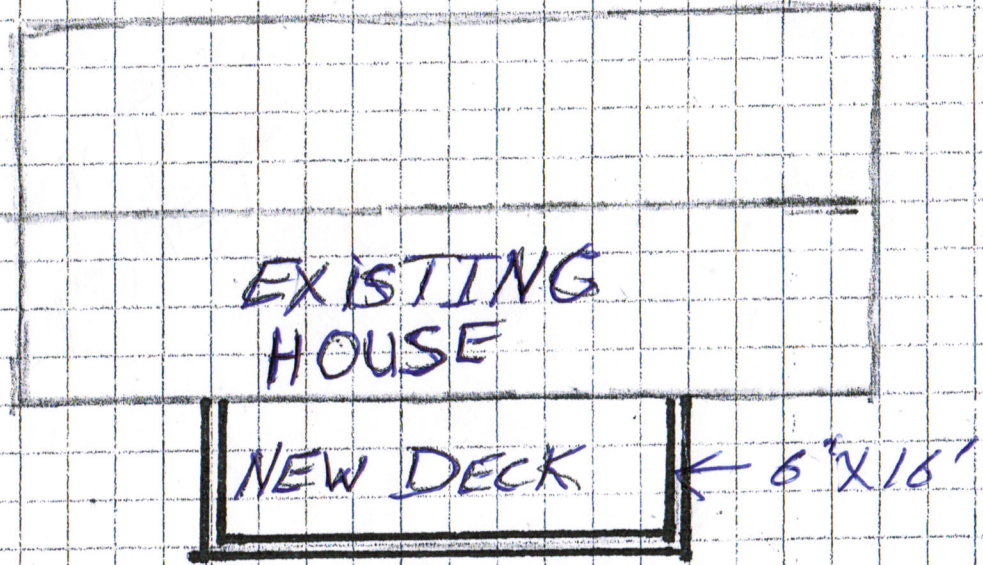

ARIEL  
STRUCTURAL  
VIEW

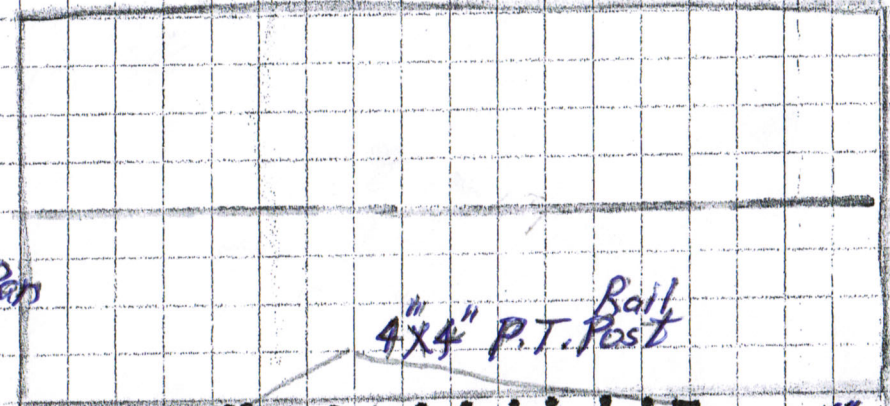

\* Details  
Deck Joist Support  
 Joist Hangers on P.T. Deck Bars  
 w/ Simpson Non Shearing Nails  
 w/ 2" x 2" P.T. Ledger Under Floor Joist

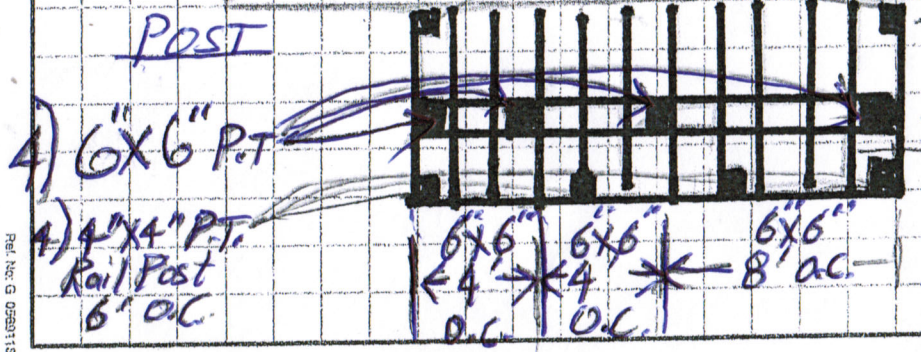

4" 4" POST RAILING - P.T.

2" x 10" (3) GIRDER - P.T.

2" x 8" I.G.O.C. JOIST + BAND P.T.

NOT TO SCALE