

SIDE PROFILE


8' X 16' DECK

346 Woodford St
Portland, ME.

■ NEW

■ EXISTING

HOLTAN BUS FORMS & SYSTEMS (207) 783-0100

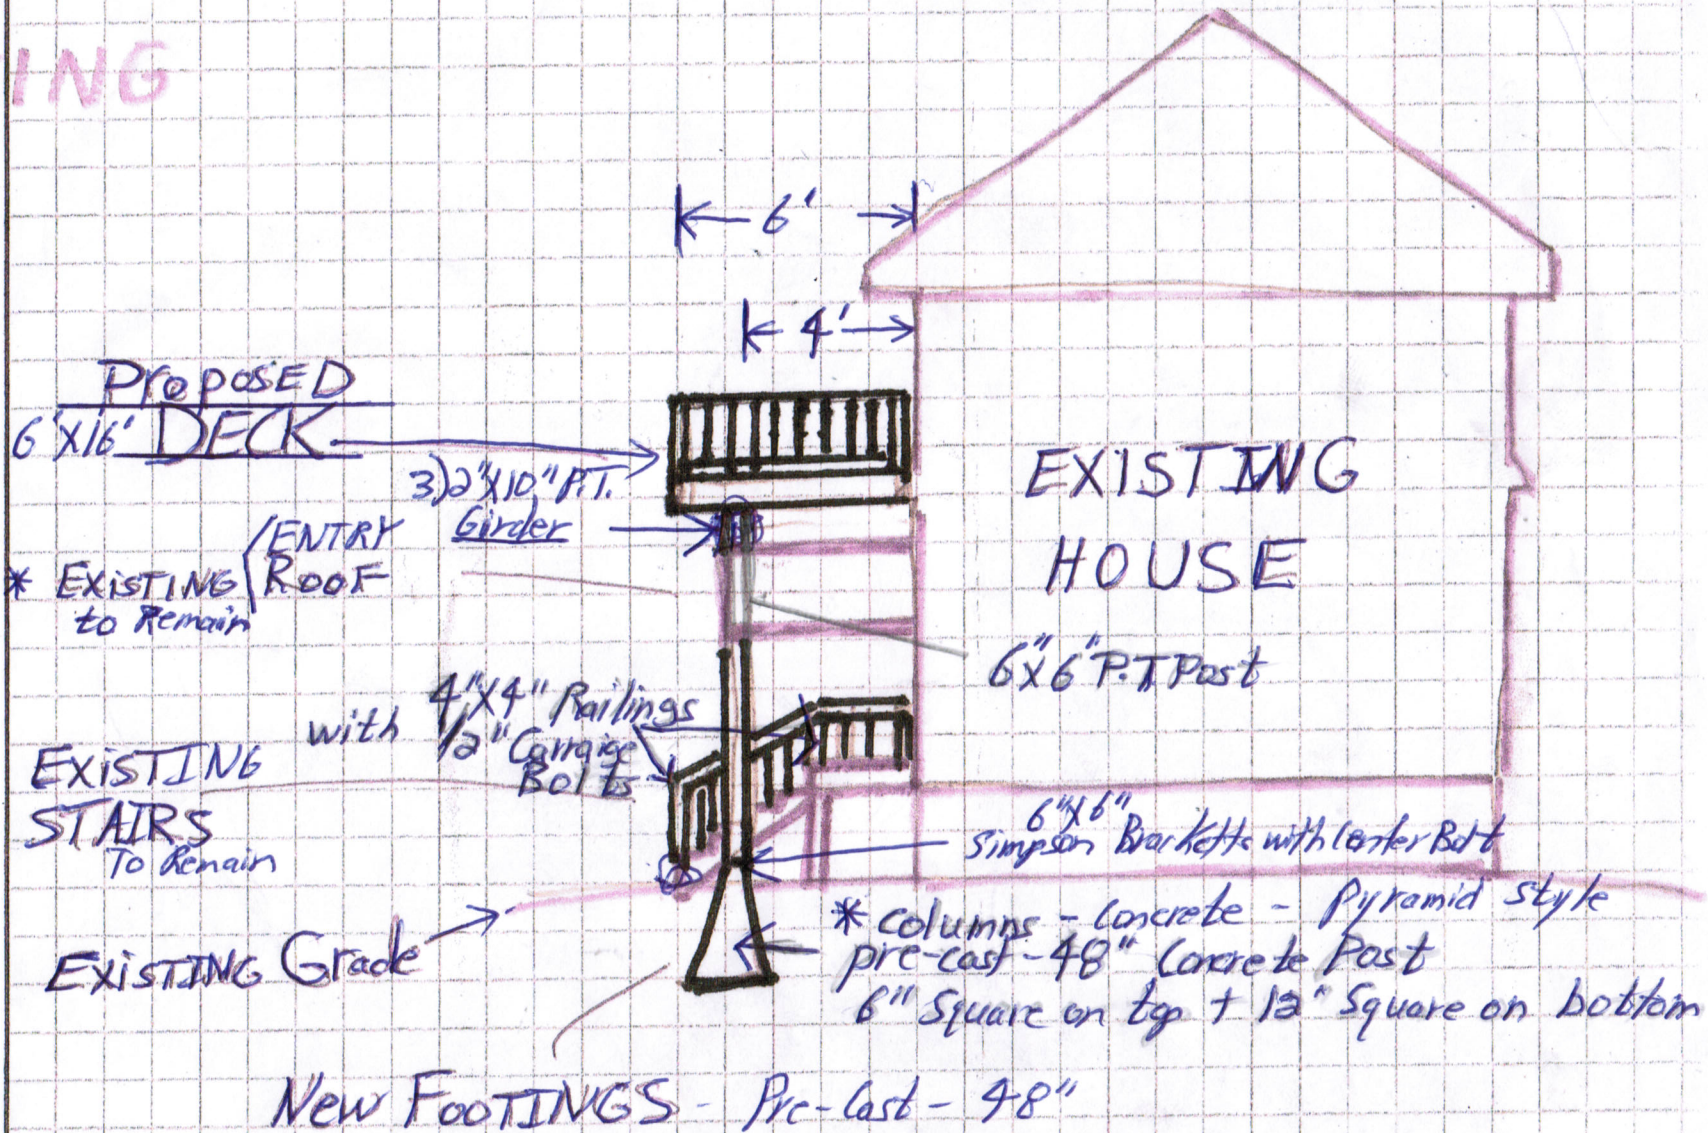

Ref. No. G 0959