


348 Woodford St.

PLAN VIEW  
ARIEL VIEW

HOLTAN BUS FORMS & SYSTEMS (207) 783-0400

■ NEW  
■ EXISTING

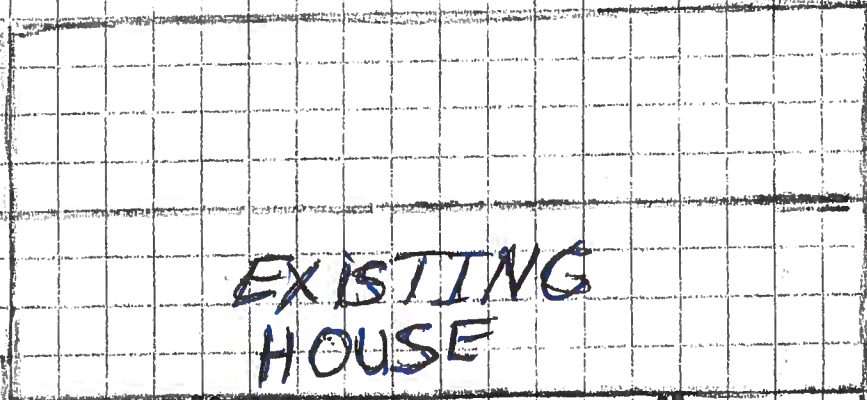


EXISTING HOUSE



NEW DECK

← 6' x 16'

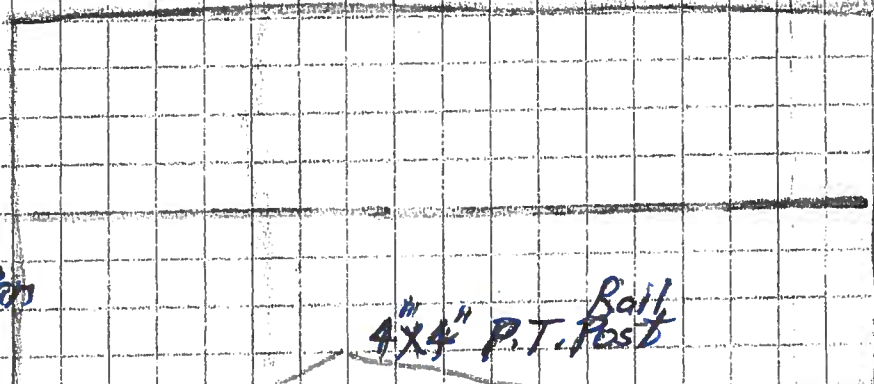


ARIEL STRUCTURAL VIEW

\* See Attached Figure A1+A2

\* Details

Deck Joist Support

Joist Hangers on P.T. Deck Beam  
w/ Simpson Nbr Sheeting Nails  
w/ a "x" P.T. Ledger Under Floor Joist

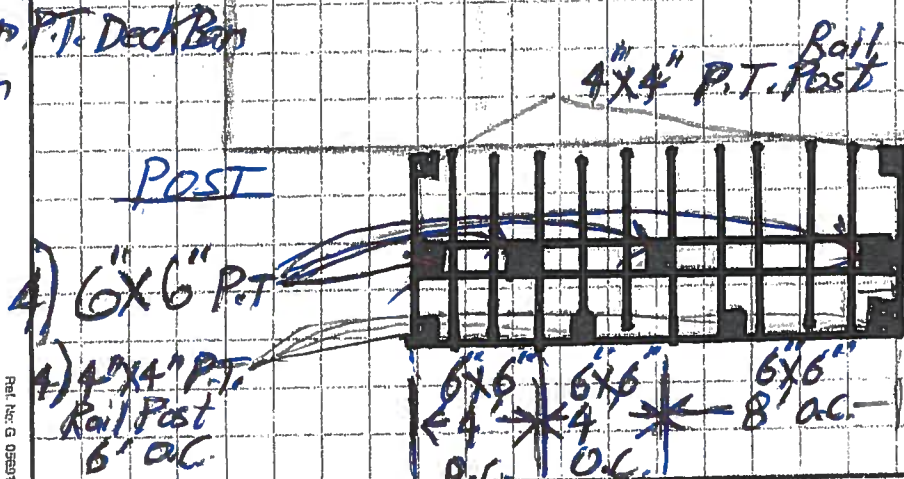

4x4" POST RAILING - P.T.

2x10(3) GIRDER - P.T.

2x8" I.G.O.C. JOIST + Band P.T.

Ref. No. G 050911523

NOT TO SCALE