

SIDE PROFILE


8' X 16' DECK

346 Woodford St
Portland, ME

■ NEW

■ EXISTING

HOLLAN BUS FORMS & SYSTEMS (207) 783-0400

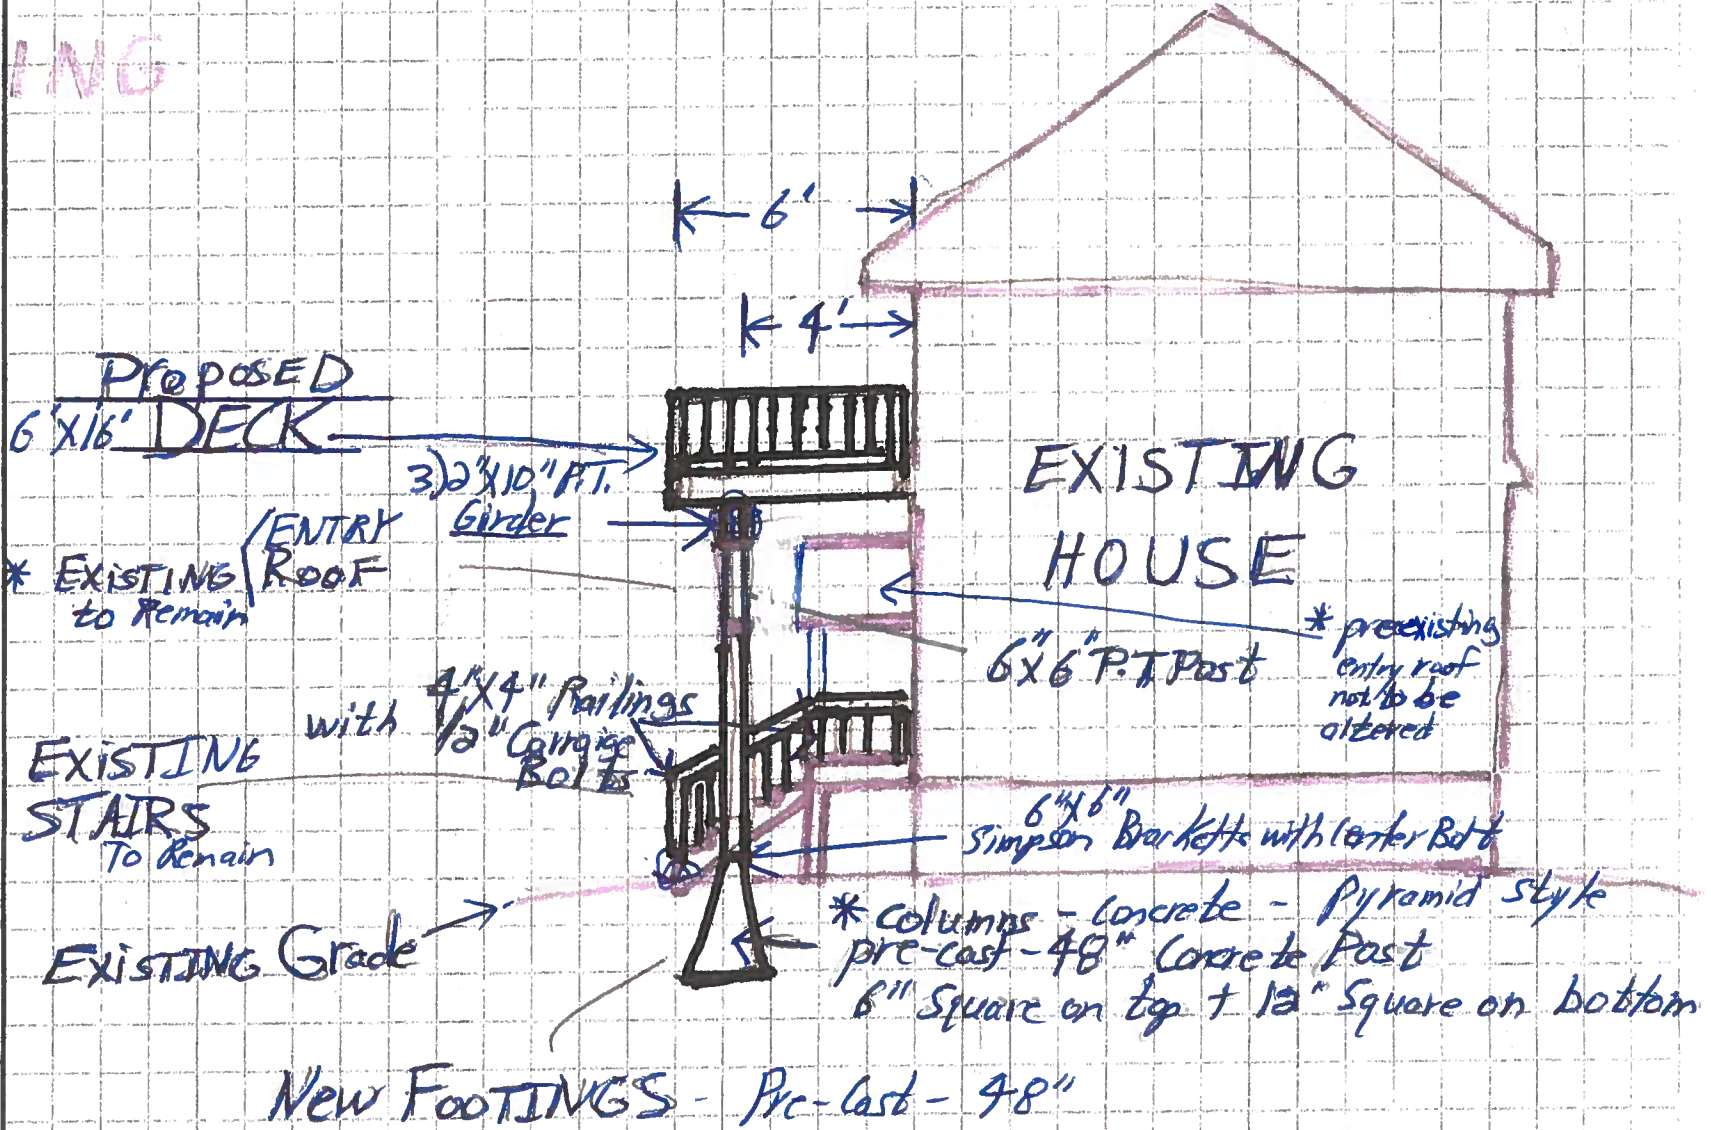

Ref. No. G 05911553

NOT TO SCALE