


ASEN RESIDENCE DEMOLITION PLAN

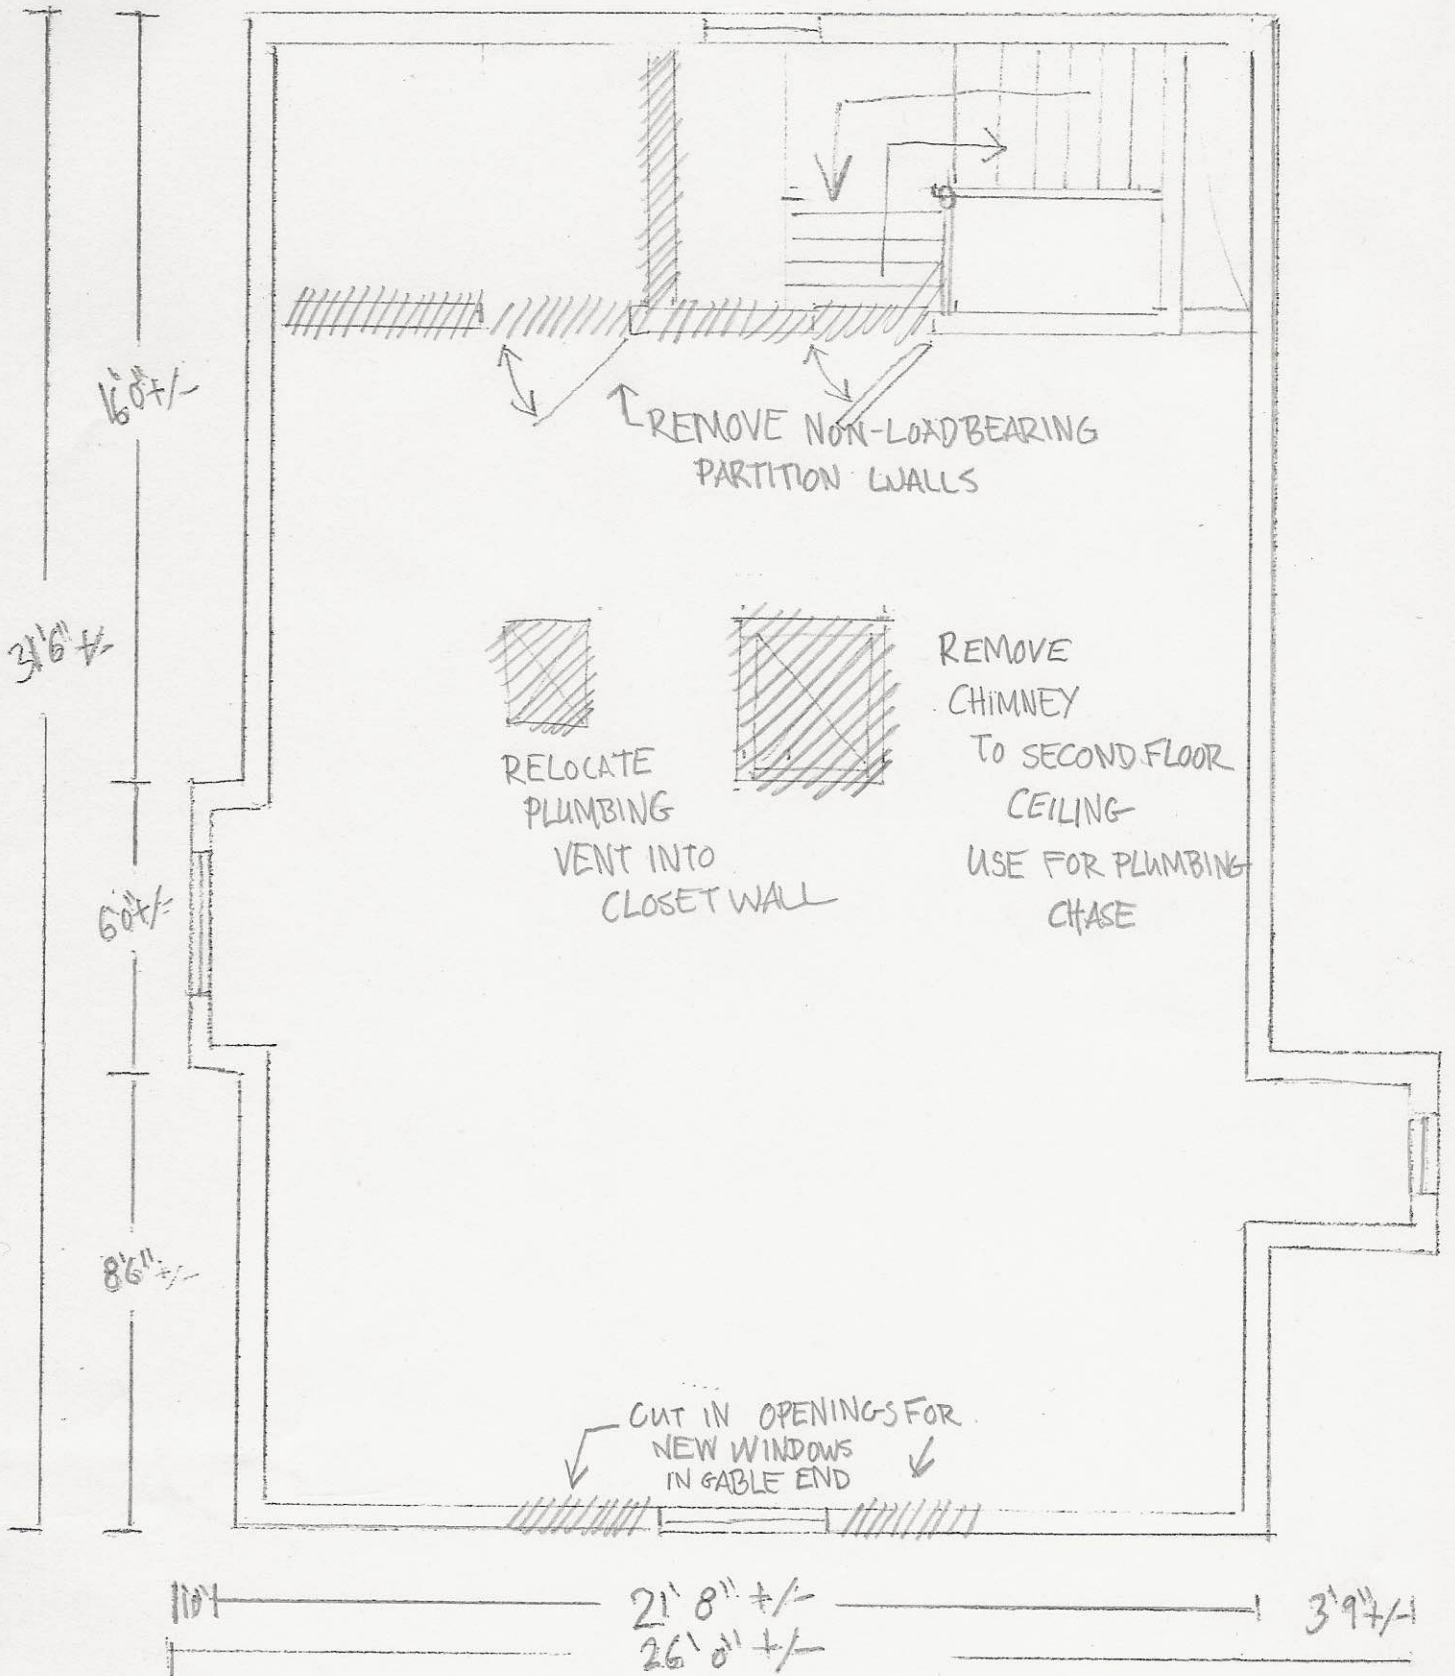

8 GLENWOOD AVE
SCALE 1/4" = 1 FT.
CA MONSELL AND COMPANY