


# ASEN RESIDENCE PROPOSED PLAN

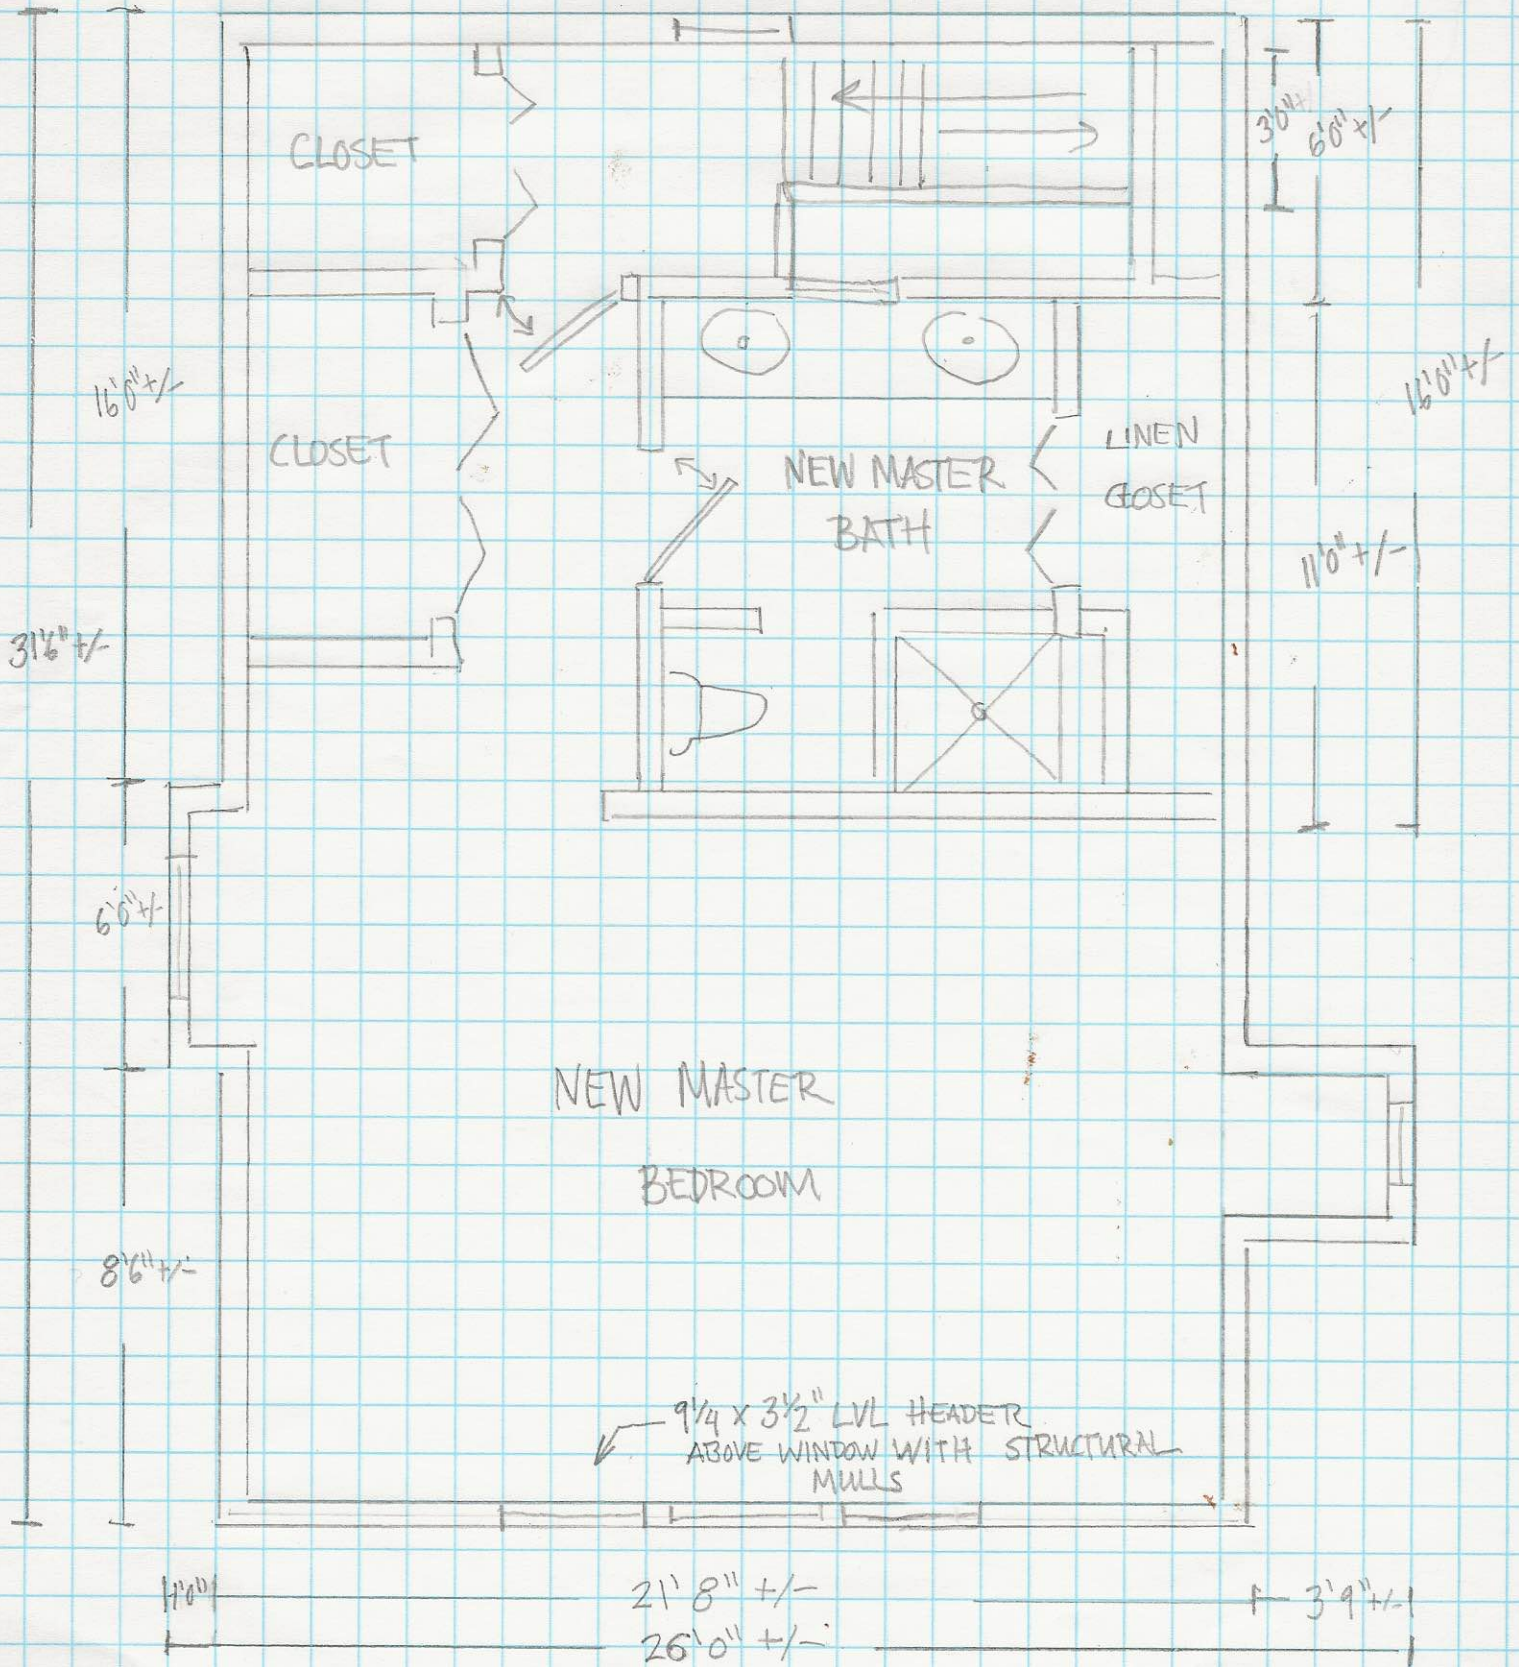

8 GLENWOOD AVE  
 SCALE 1/4" = 1 FOOT  
 C.A. MONSELL AND COMPANY