



FIRST FLOOR PLAN

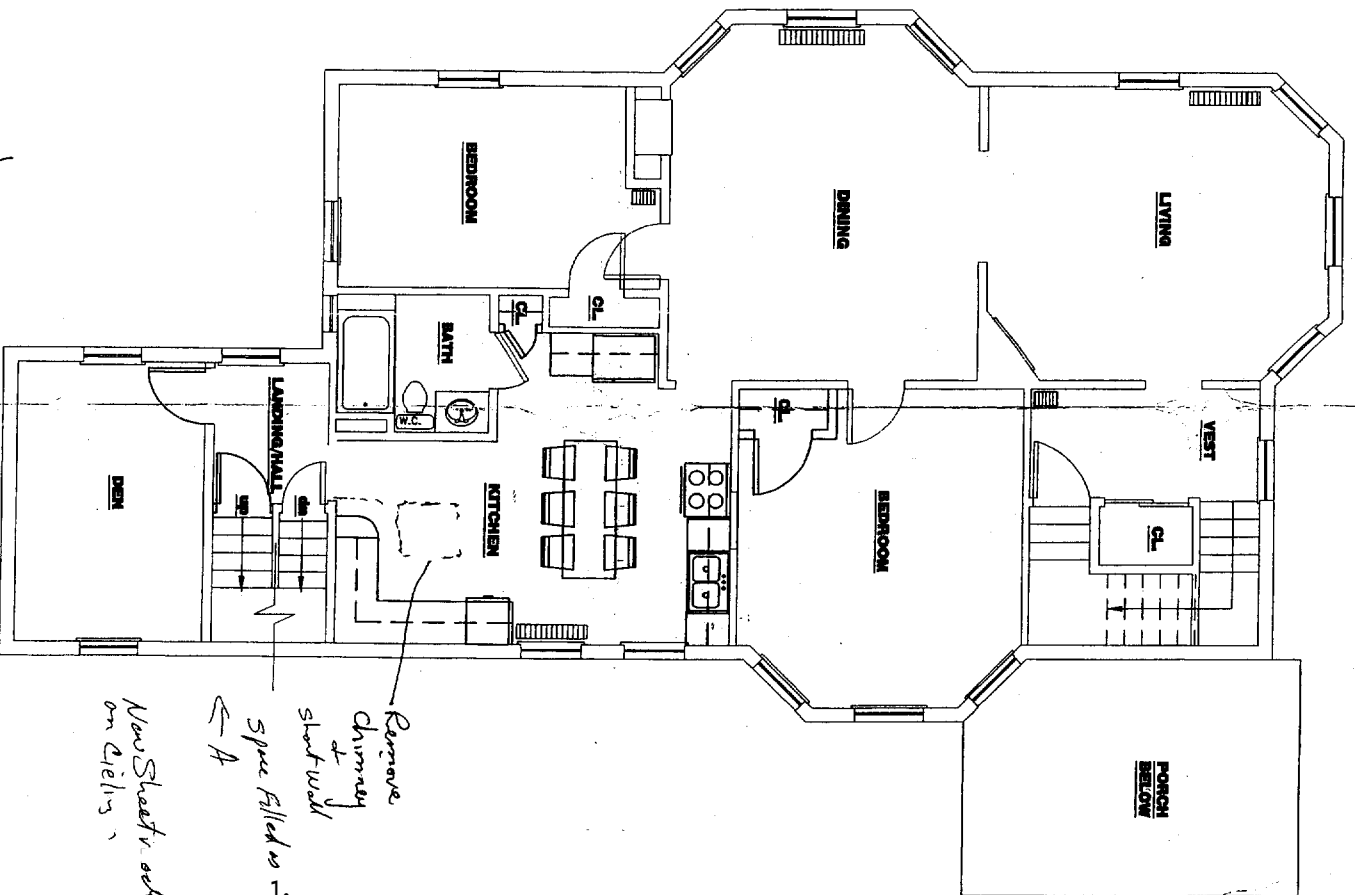

SECOND FLOOR PLAN

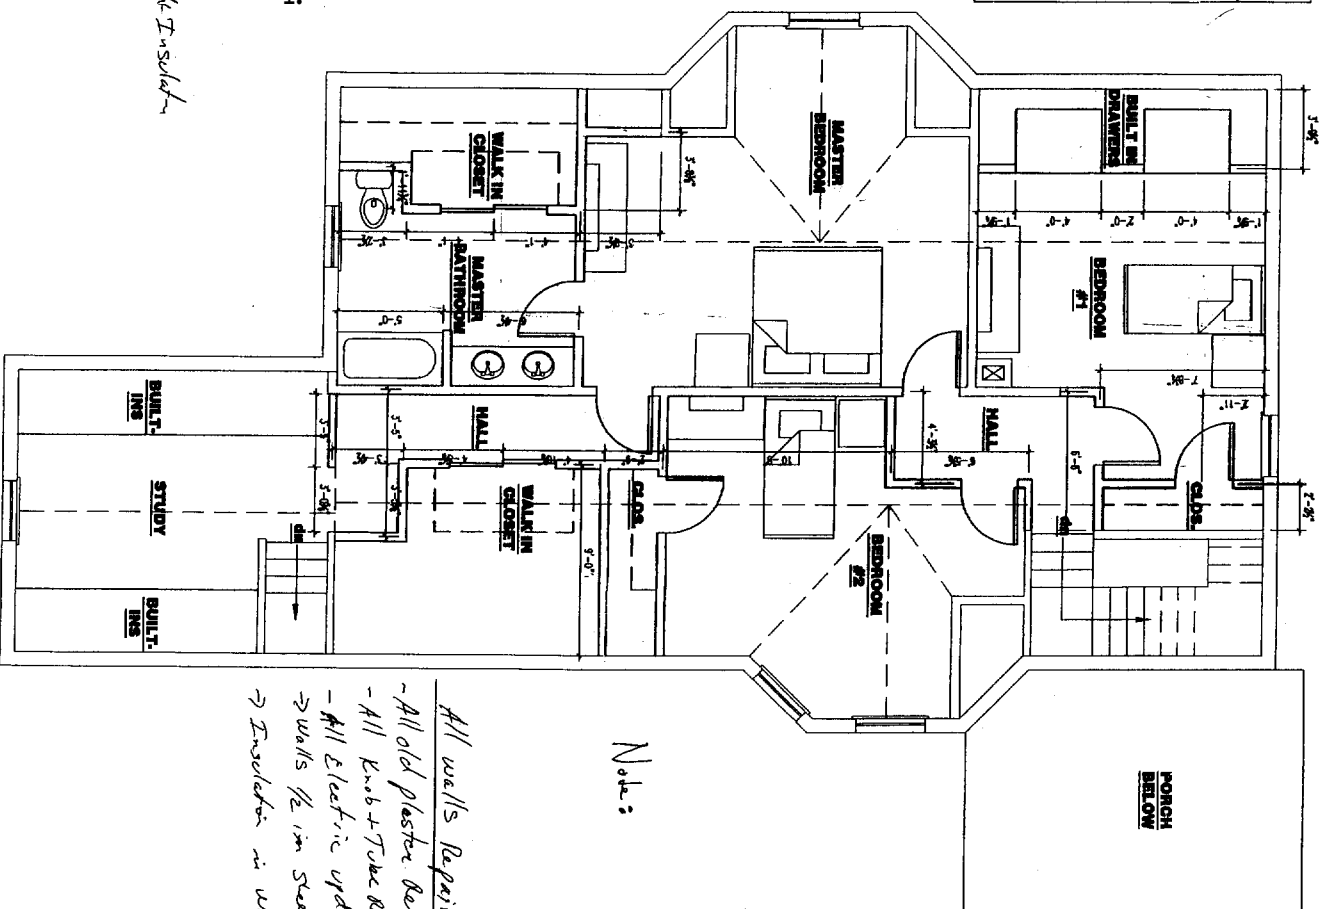


THIRD FLOOR PLAN

1st Floor
 Chimney removed & wall removed. All ceiling
 removed and replaced w/ sheetrock (R95)
 Insulate (min 1/2") and all new sheetrock

Shows existing w/ removed plans. Chimney

Repair & Replace ceilings w/ 5/8" gypsum board.

Scott Dan
 Ken E
 315 Weyland Street
 Portland 04103

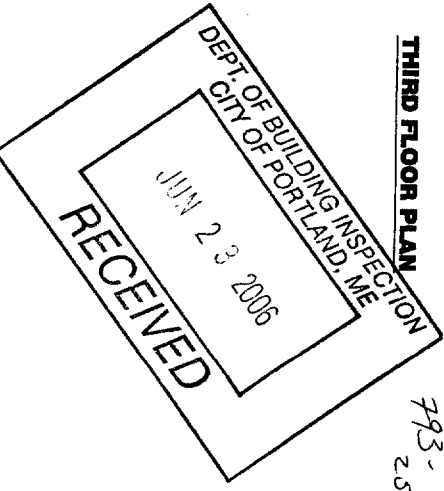

793-2550

Notes: