

FRAMING - SILL 2 - 2x8 PT
 JOIST 2x8 PT 16 OC
 DECK 5/4x6 PT
 JOIST HANGERS TO BE USED
 4x4 PT Post to ANCHOR ON PIERS

EXISTING - HAND RAILS + BALUSTERS to be BROUGHT
 UP TO CODE 36" HIGH - RAIL
 4" MIN - BALUSTERS
 30/4 Handrail

PROPOSED DECK ADDITION 37 GLENWOOD AVE

By BROWN'S RES CO INC
 475 MAIN ST
 CORASSH, ME
 04020
 625 8235

SCALE 1/4" = 1'


10

(117 sq. assy)


62

8+

4'

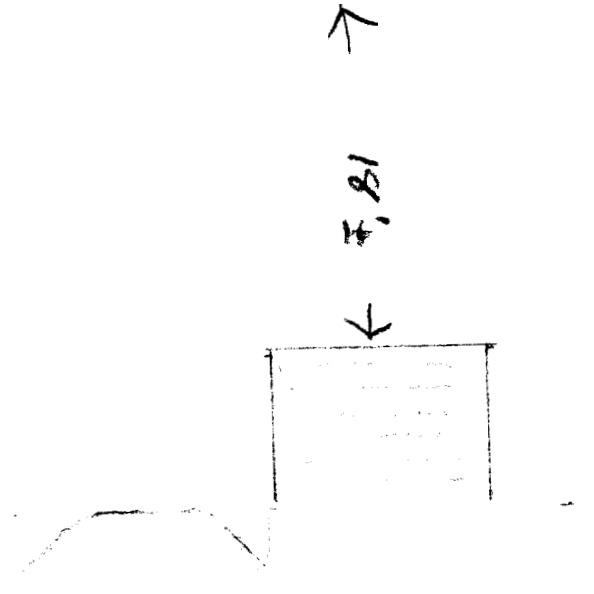

2 Story HOUSE

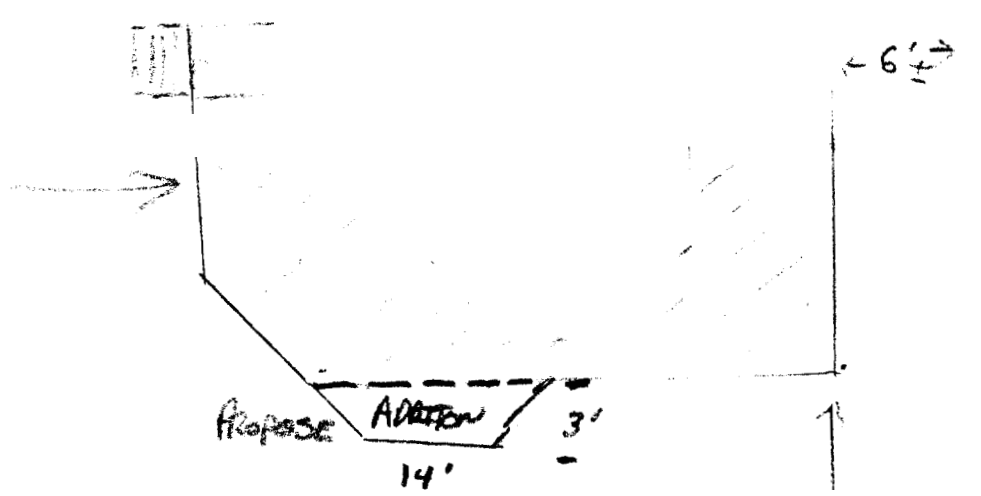

(115 sq. assy)

43'

Plot PLAN

37 Glenwood Ave

no more
 lot size 11,634
 front 25' req. 40' given
 rear 35' req. 2' least 14' on left
 side 25' req. 14' least 14' on right
 lot coverage 35% = 4071.9
 1914 ok

OK