



1 TYP. DECK LEDGER ATTACHMENT
1" = 1'-0"

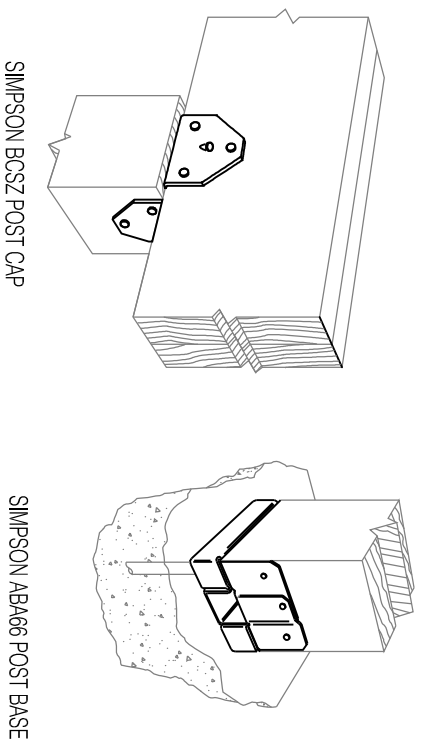

2 TYP. DECK POST ATTACHMENT
1" = 1'-0"

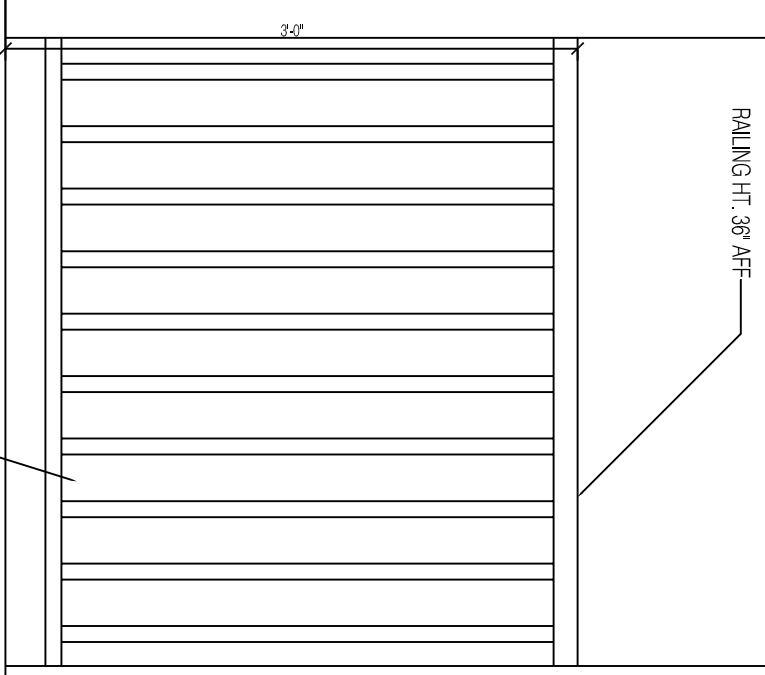

3 TYP. STAIR DETAIL
1" = 1'-0"

