
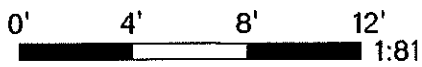
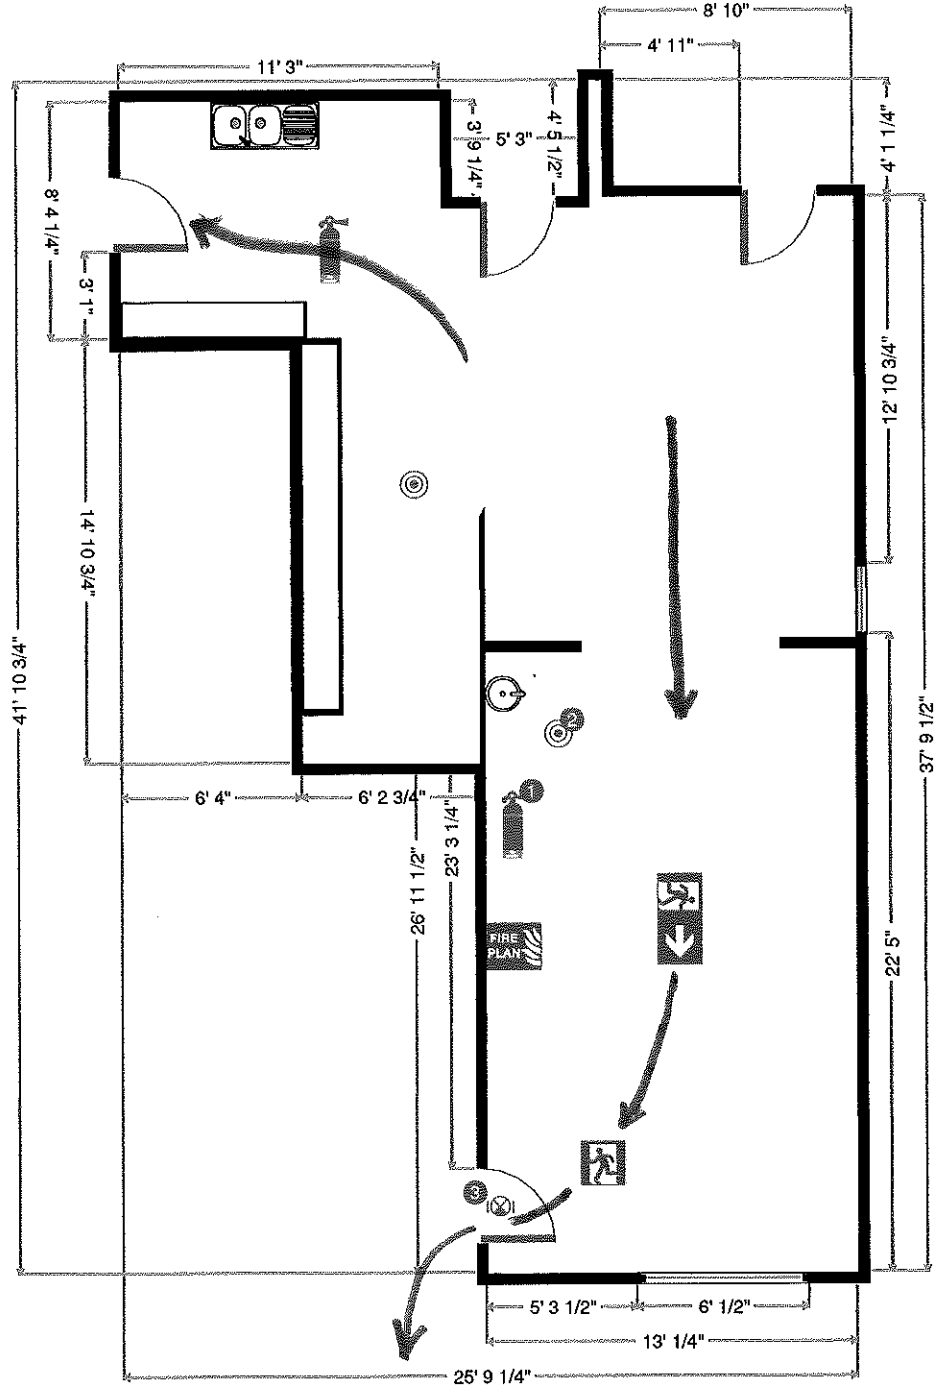


# Fire Safety Plan

Width: 25' 9 1/4"  
 Length: 41' 10 3/4"  
 Area: 687.09 sq ft  
 Perimeter: 160' 9"

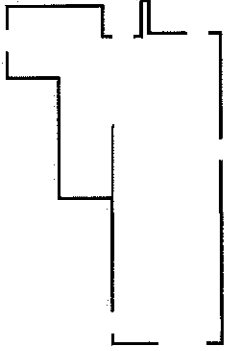

THIS FLOORPLAN IS PROVIDED WITHOUT WARRANTY OF ANY KIND. SENSOPIA DISCLAIMS ANY WARRANTY INCLUDING, WITHOUT LIMITATION, SATISFACTORY QUALITY OR ACCURACY OF DIMENSIONS.

Plan 2

2017-02-07