
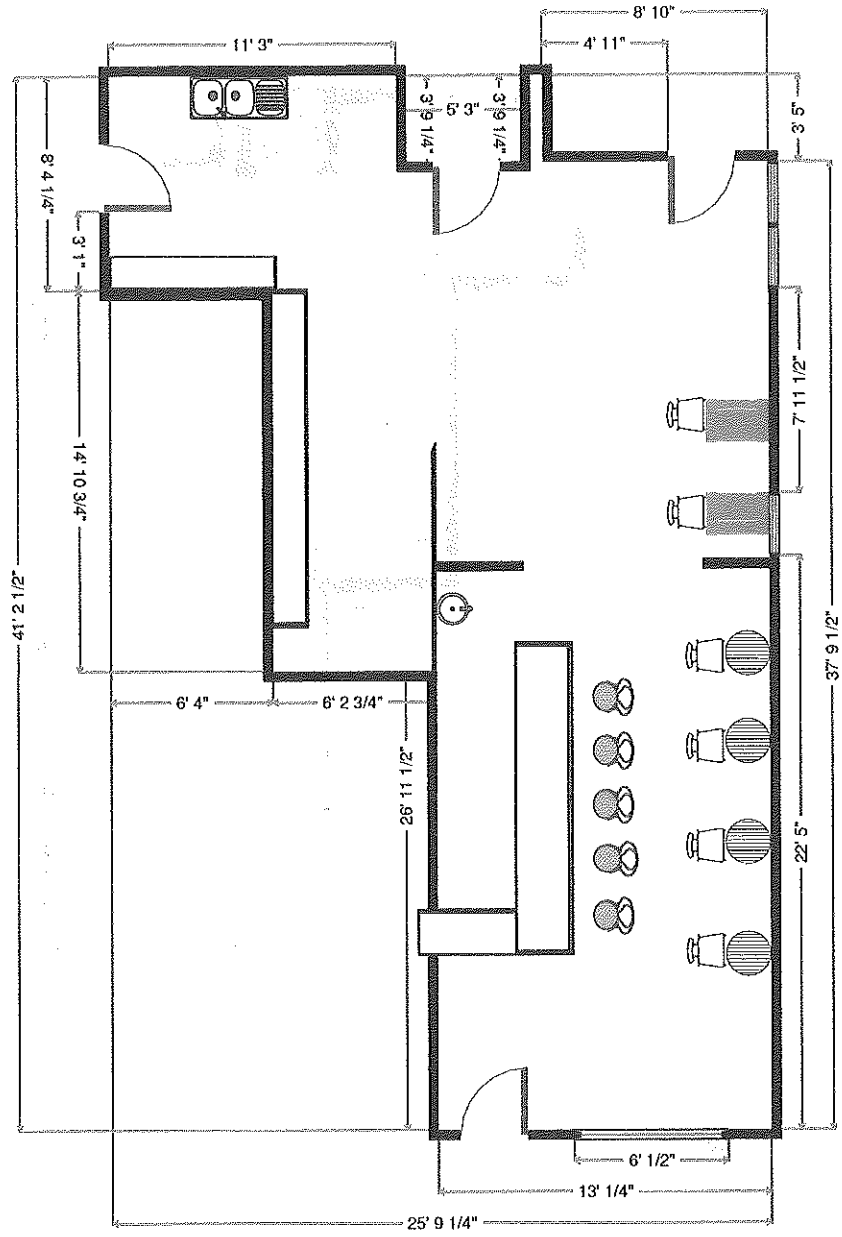


Proposed Seating/Dining
Expansion Space


Lounge

Width: 25' 9 1/4"
 Length: 41' 2 1/2"
 Area: 686.78 sq ft
 Perimeter: 159' 4 1/2"

Room 2

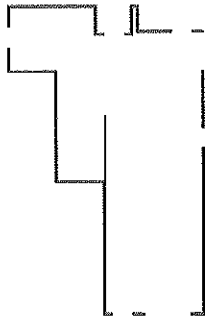

THIS FLOOR PLAN IS PROVIDED WITHOUT WARRANTY OF ANY KIND. SENSORIA DISCLAIMS ANY WARRANTY, INCLUDING WITHOUT LIMITATION, SATISFACTORY QUALITY OR ACCURACY OF DIMENSIONS.

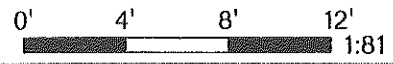

Plan 2

2017-02-07