


LOCATION OF  
BOILER

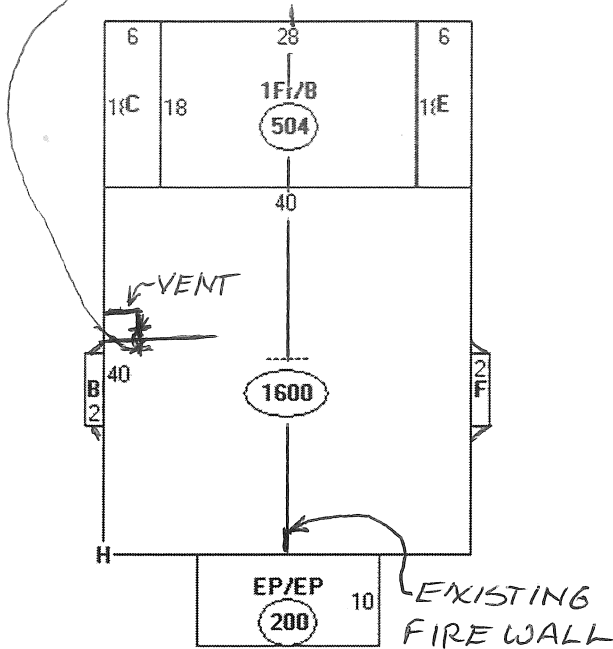

Descriptor/Area

- A: -----  
1600 sqft
- B: 2FBAY/B  
16 sqft
- C: WD  
108 sqft
- D: 1Fr/B  
504 sqft
- E: WD  
108 sqft
- F: 2FBAY/B  
16 sqft
- G: EP/EP  
200 sqft
- H: RG1  
324 sqft

297 ··· 295

BSMT FLOOR PLAN

295 WOODFORD ST