


FOUNDATION ~ EXISTING

HOWING CONCRETE FILLED  
TUBES &

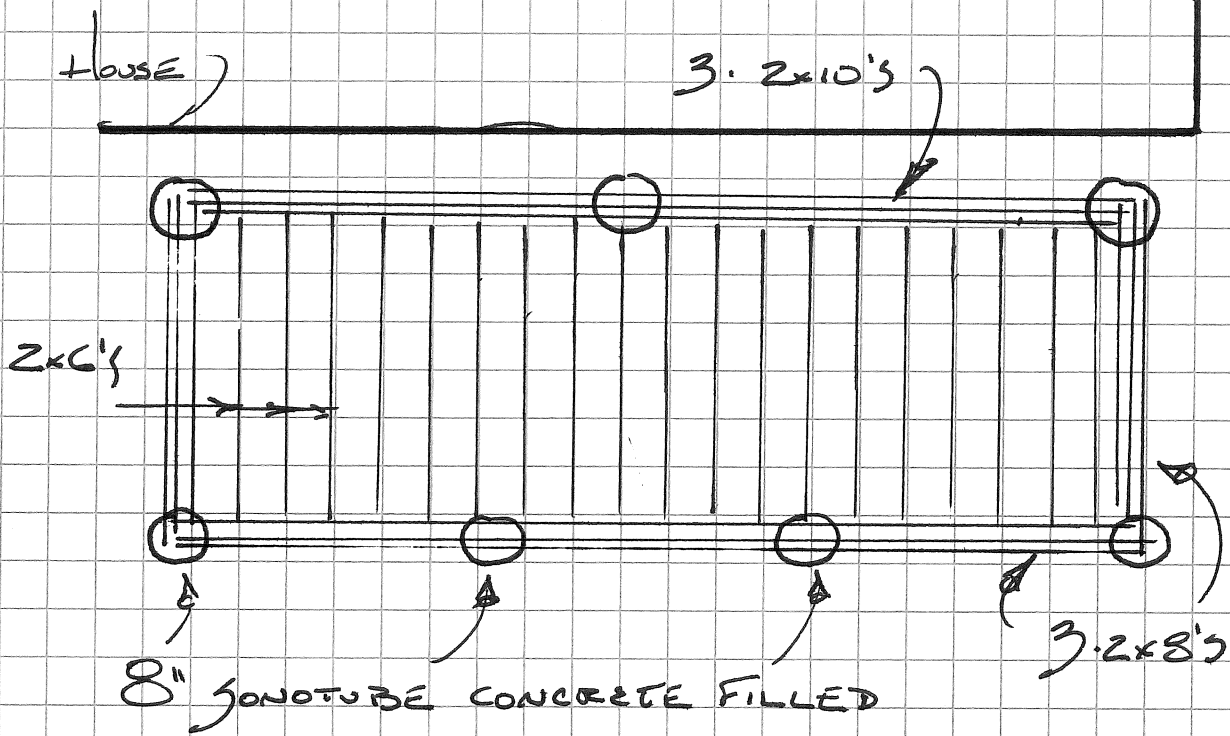

2x10's SET OFF BUILDING 7 1/2"

2x6 JOISTS SET ON TOP OF 2x10'S

2x6 JOISTS @ 16" OC W/ HANGERS @  
2x8'S FRONT.