


A1 Proposed Stair Plans

Hackett
13 Fairmount St.
Portland

HOUSE

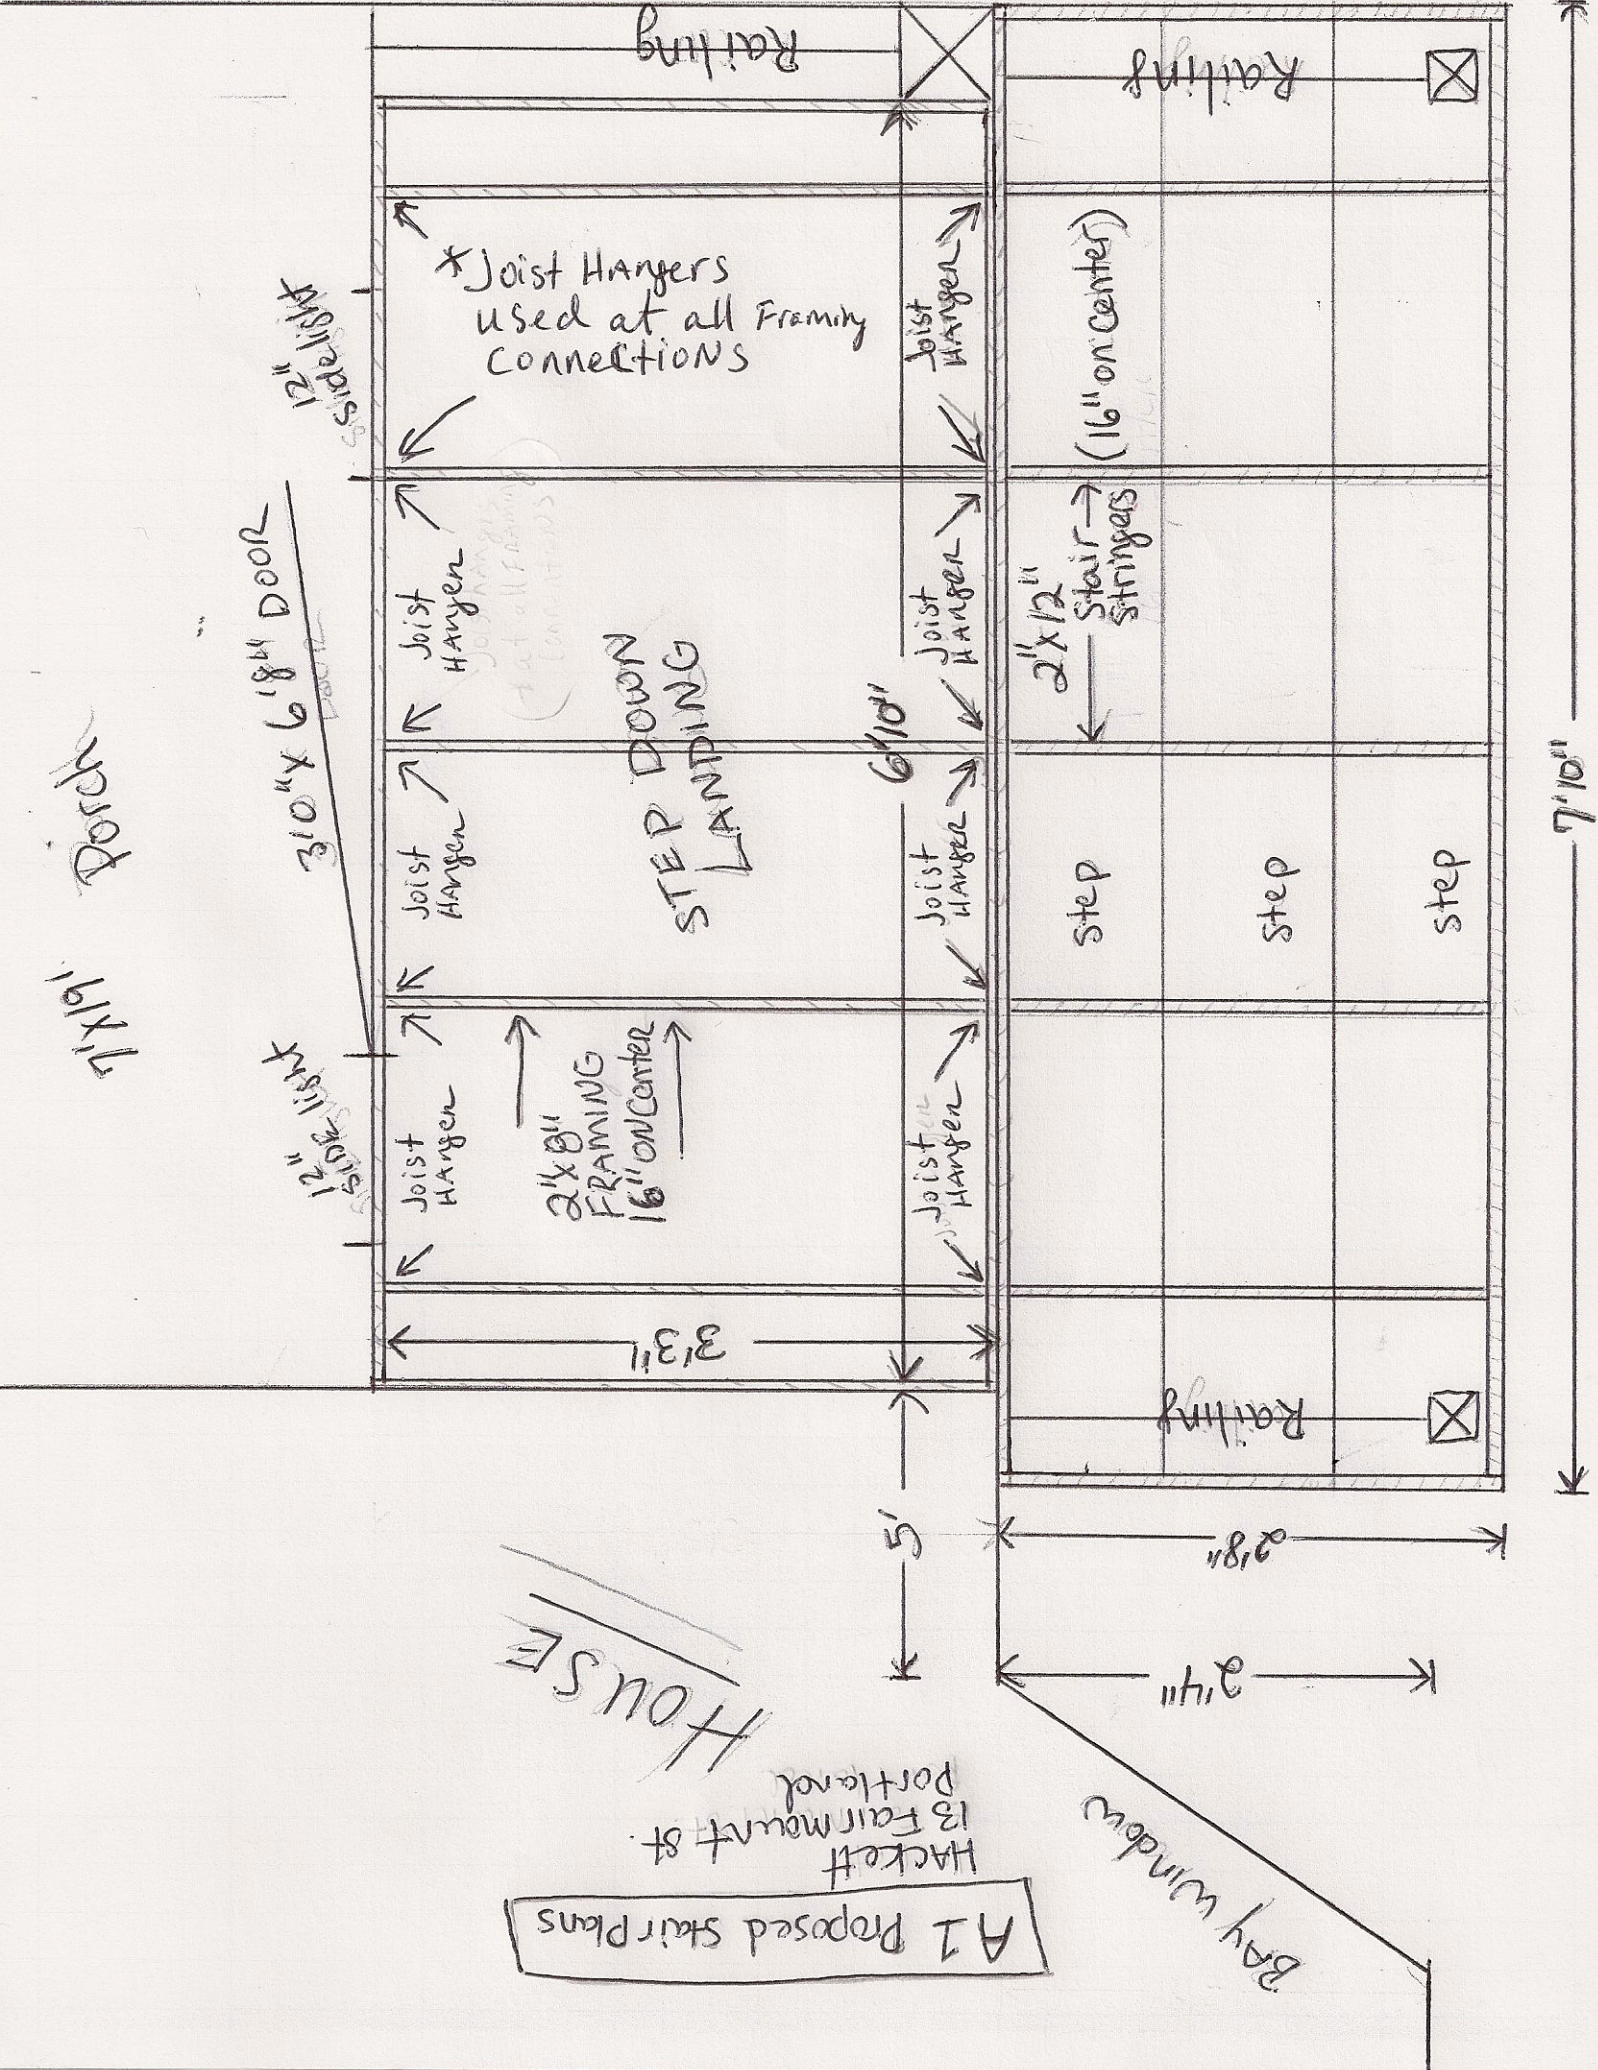

7'10" porch

310" x 6'8 1/4" DOOR

2'x12" SIDE LIGHT

2'x12" SIDE LIGHT

* Joist Hangers used at all Framing connections

STEP DOWN LANDING

2'x12" FRAMING 16" ON CENTER

6'10"

2'x12" Stair Stringers (16" ON CENTER)

step step step

Railing

Railing

Bay window

7'10"

5'

2'4"

2'8"

3'3"