


**NOT FOR
CONSTRUCTION**

**138 BEACON STREET
LINK AND PORCH ADDITION
PORTLAND, MAINE**


Title:
TRANSVERSE
SECTIONS

Project No: 2002610
Date: 1 AUGUST 2006
Revisions:
Issued For: BUILDING PERMIT
Drawing No:

A3.0

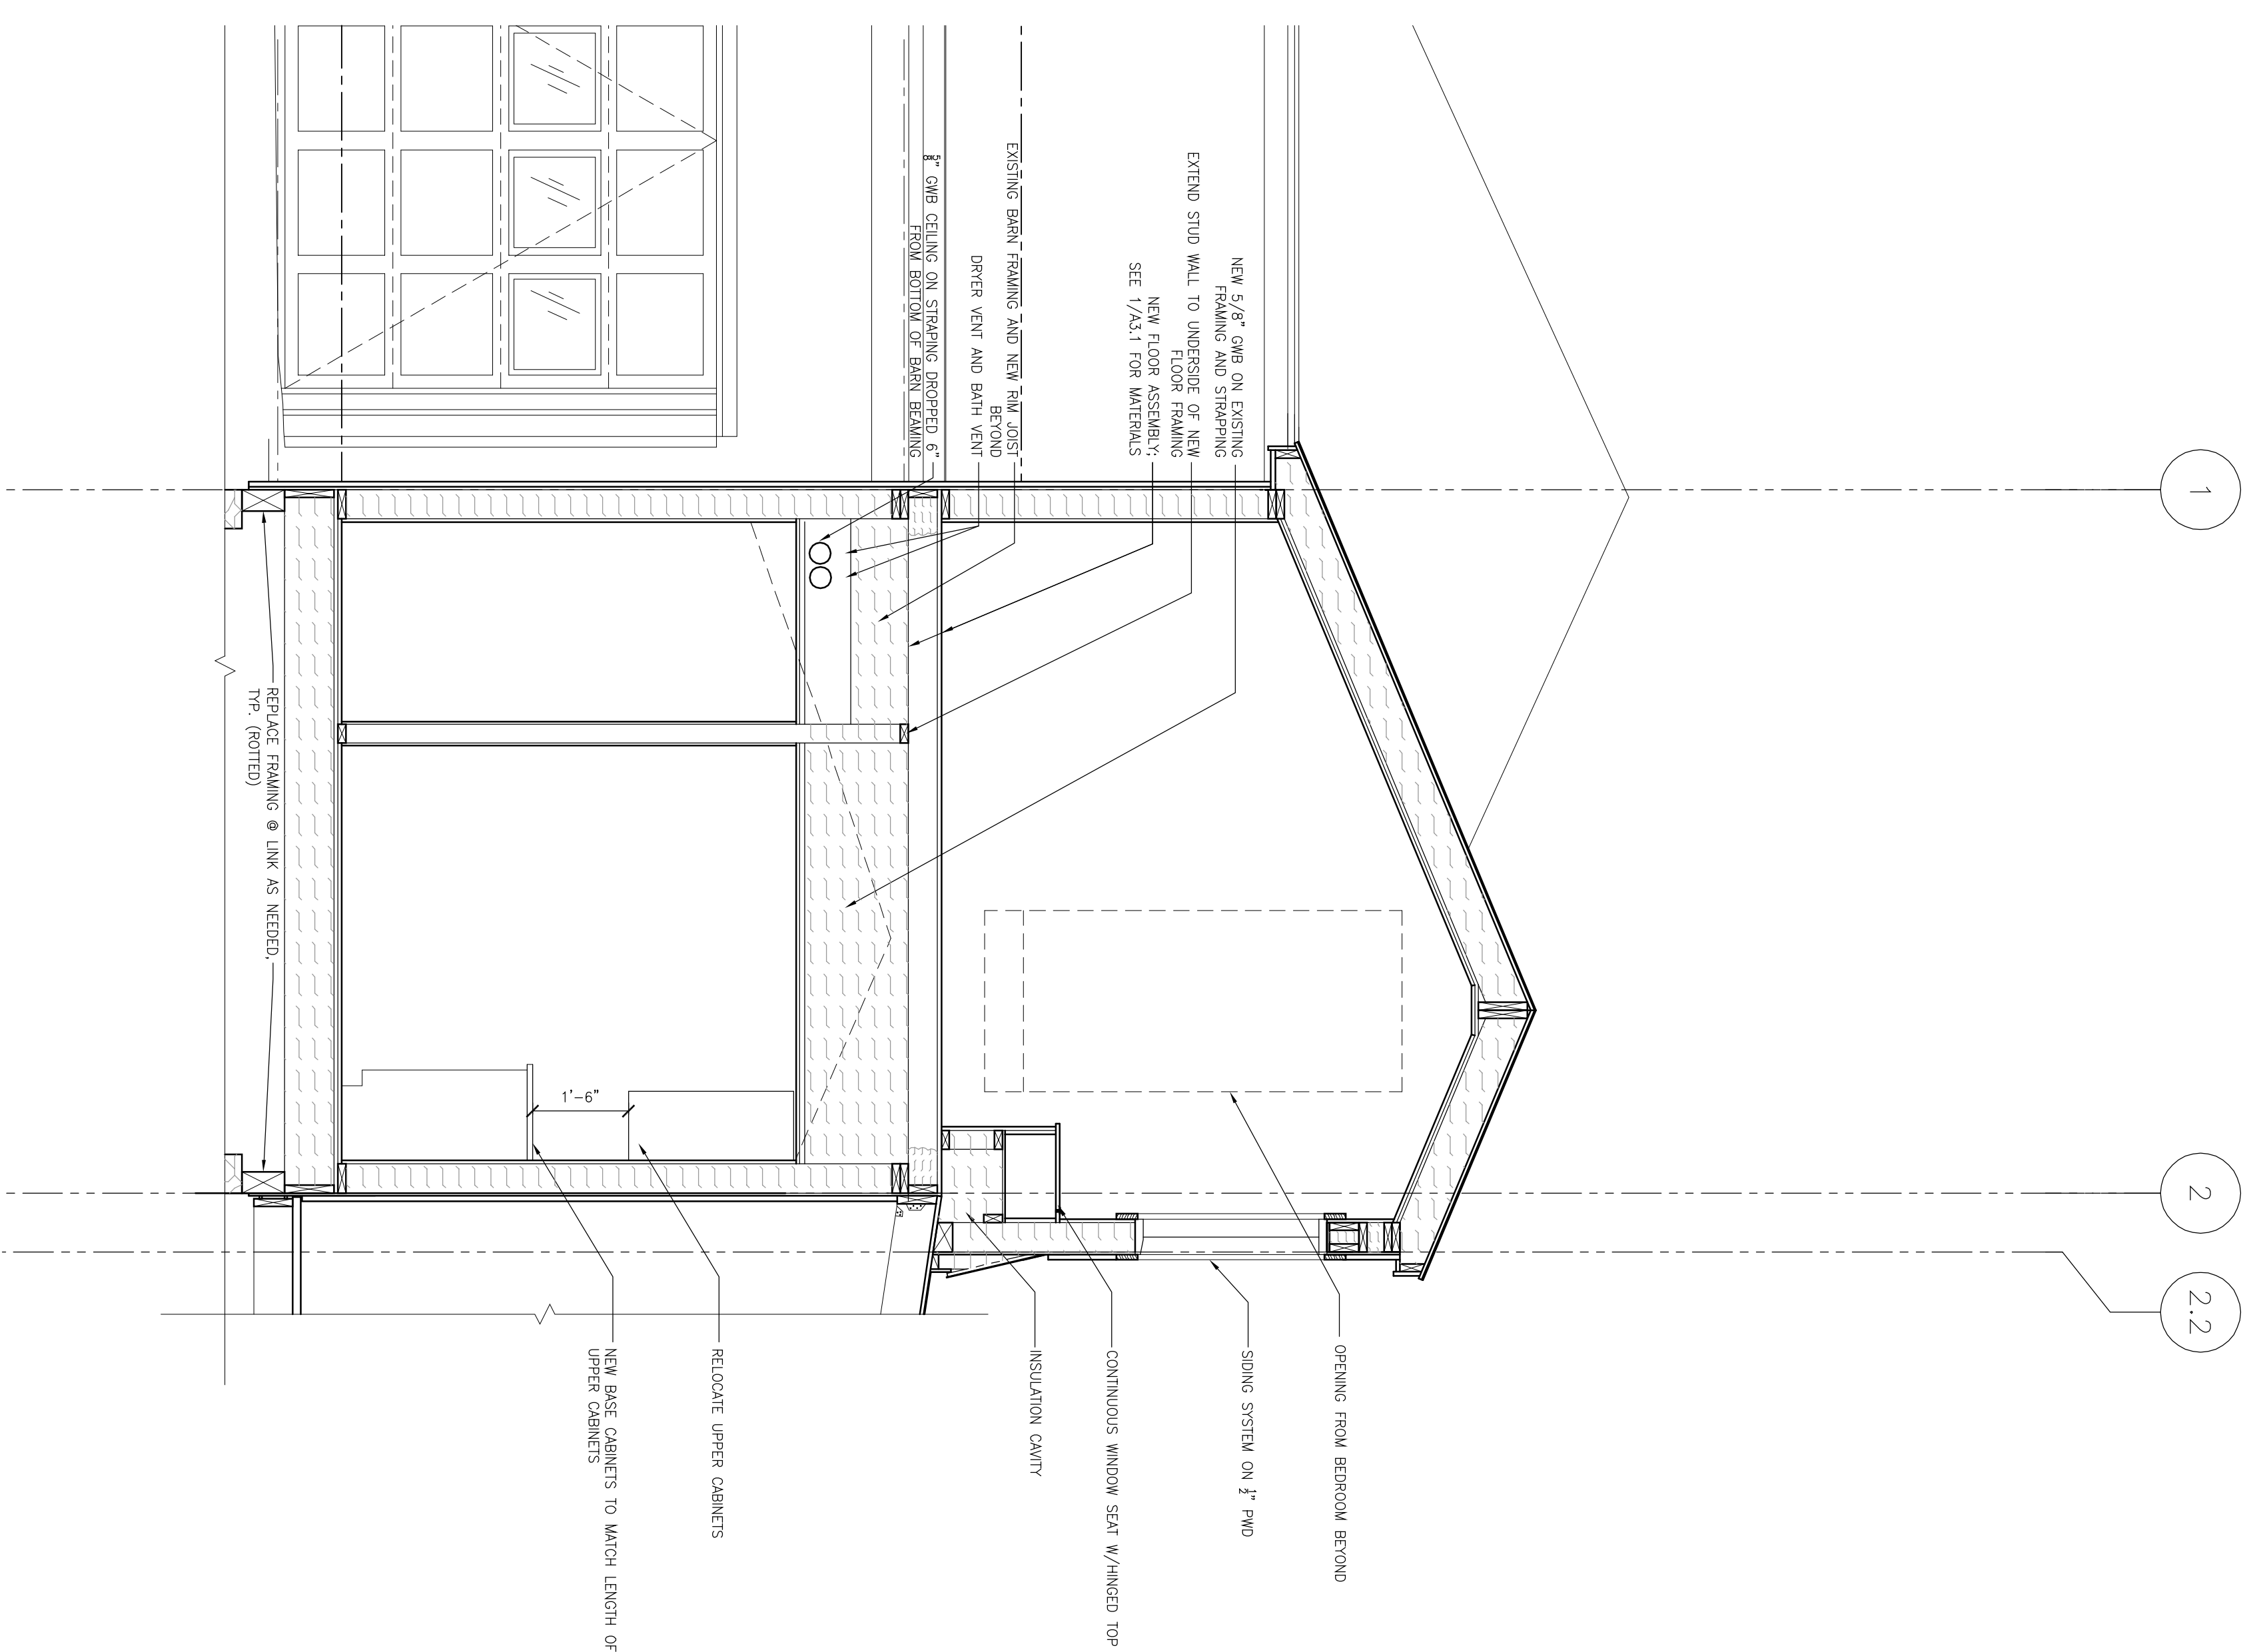

1 SECTION THROUGH LINK BETWEEN BARN AND HOUSE
1/2" = 1'-0"

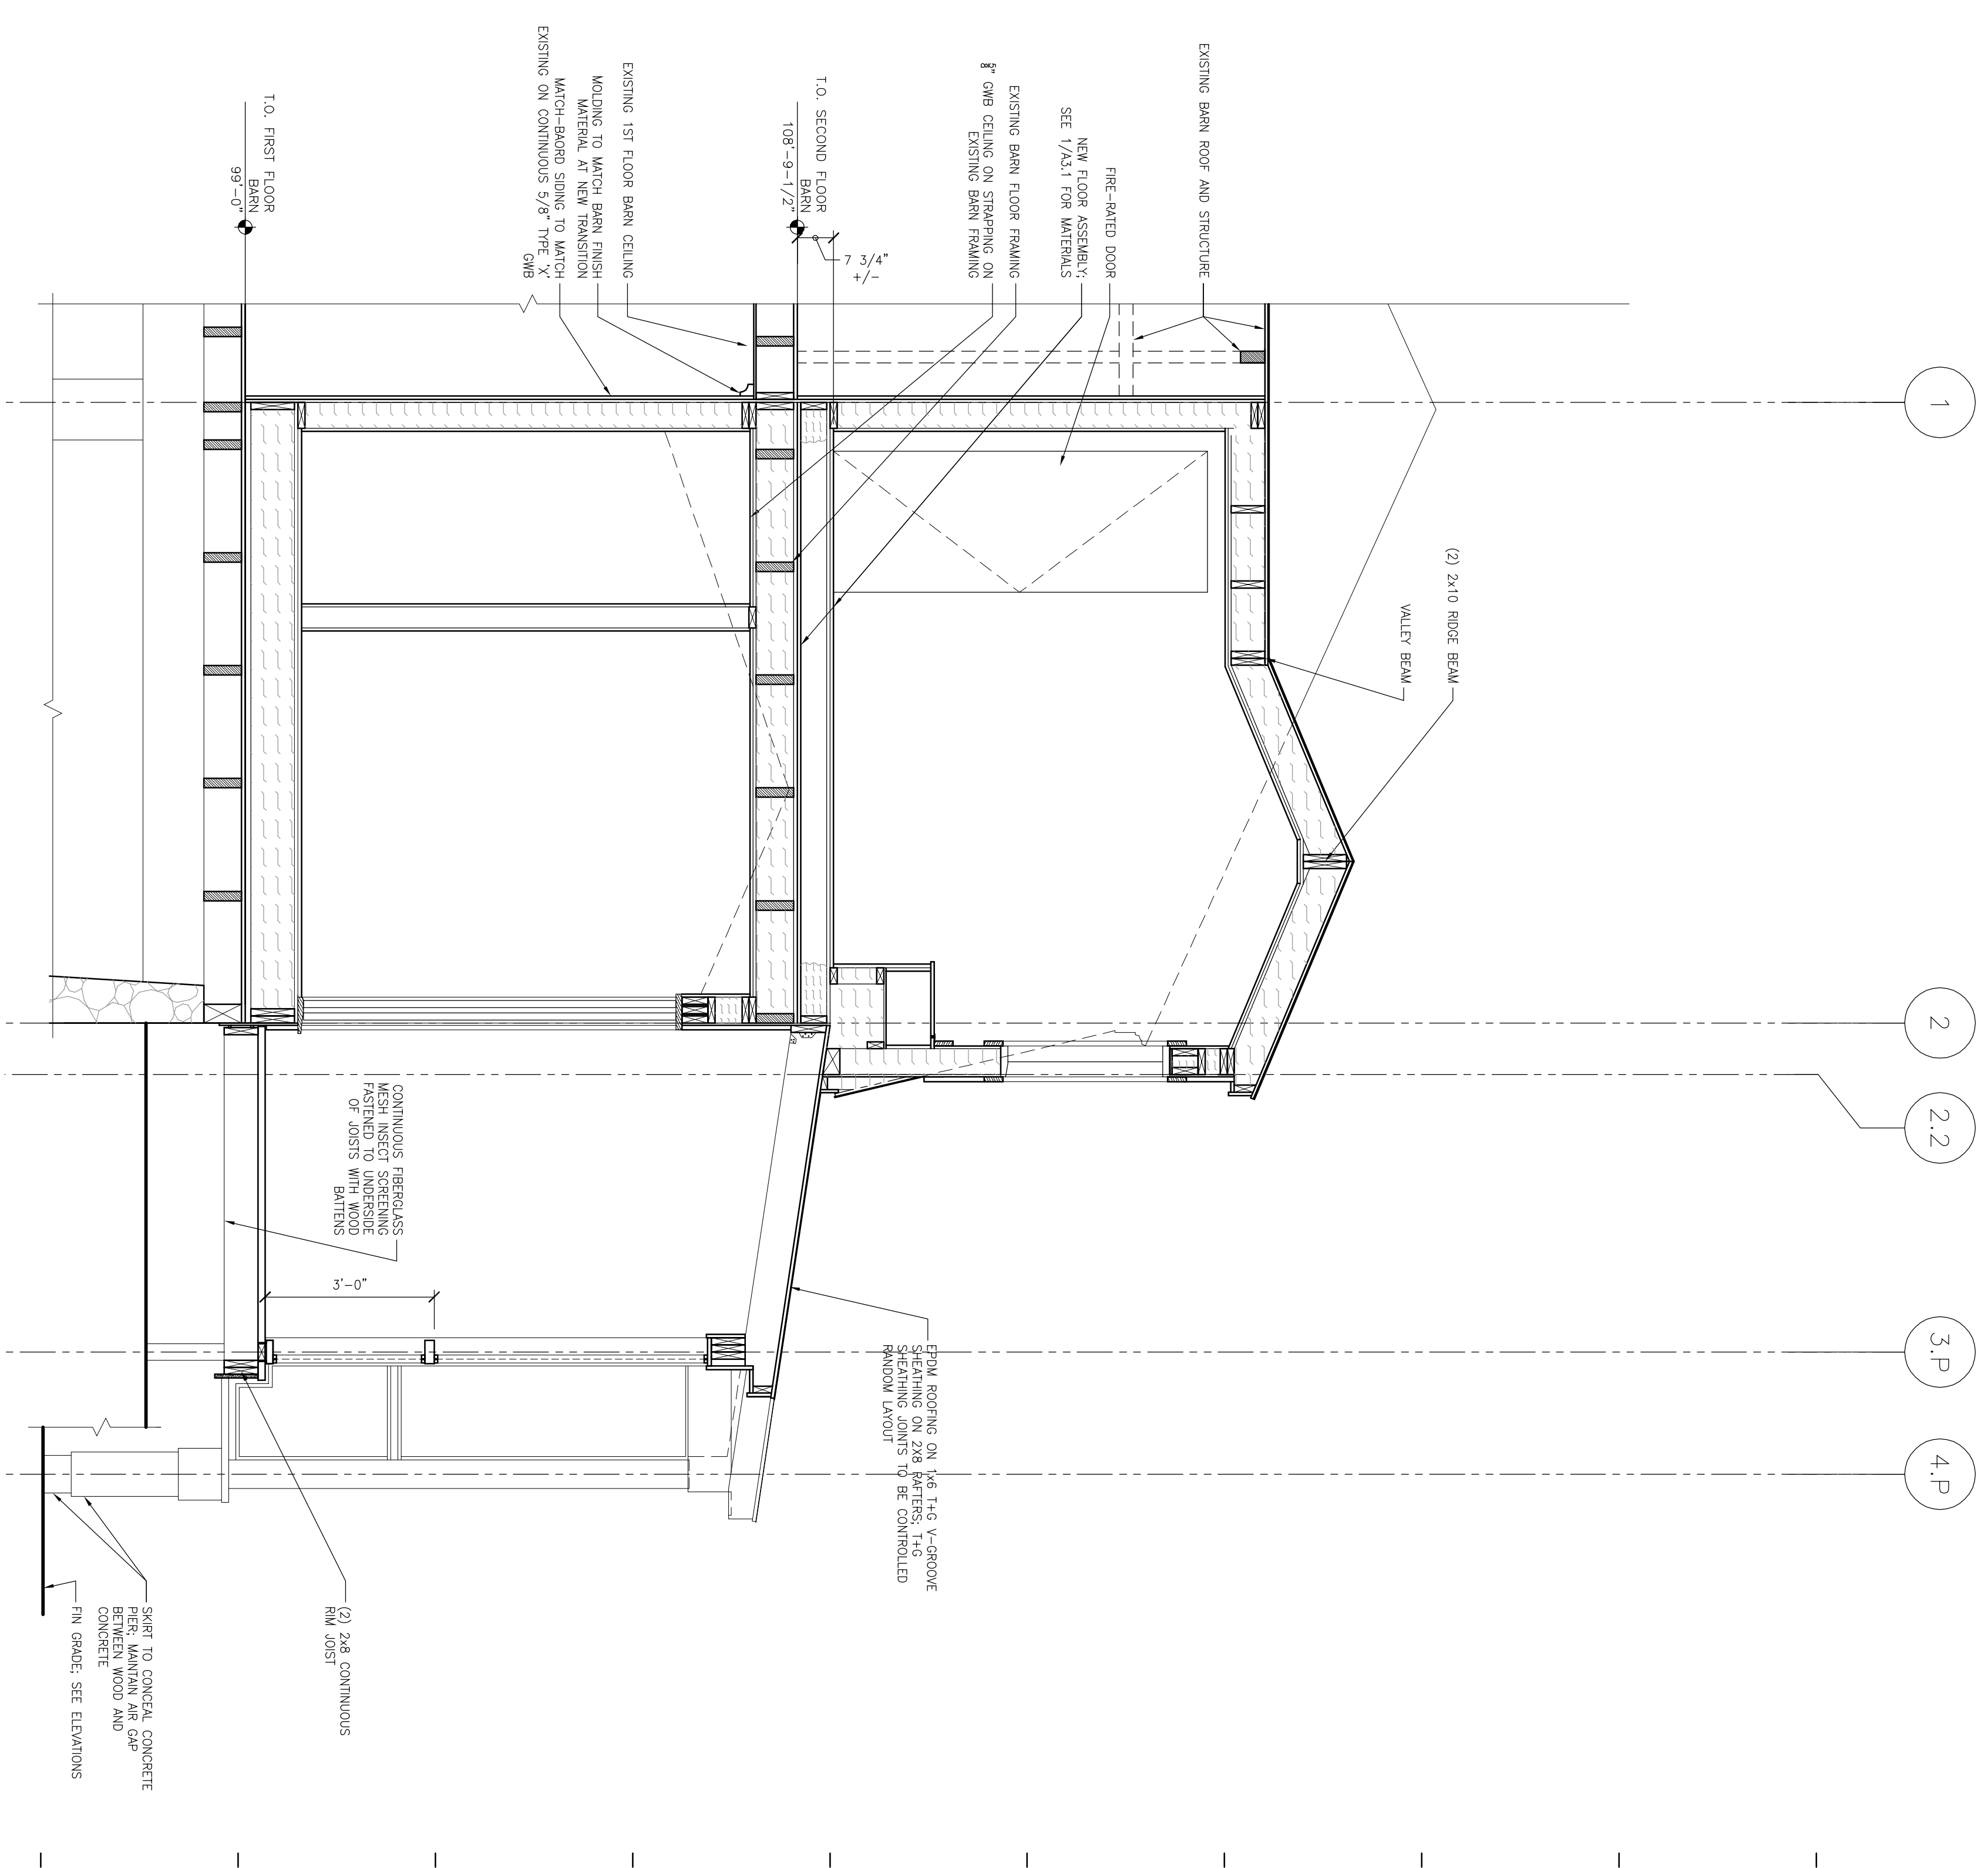

1 SECTION THROUGH NEW WORK
1/2" = 1'-0"