

**NOT FOR
CONSTRUCTION**

**138 BEACON STREET
LINK AND PORCH ADDITION
PORTLAND, MAINE**

Title:

LONGITUDINAL
SECTION

Project No: 2002610


Date: 1 AUGUST 2006

Revisions:

Issued For: BUILDING PERMIT

Drawing No:

A3.1

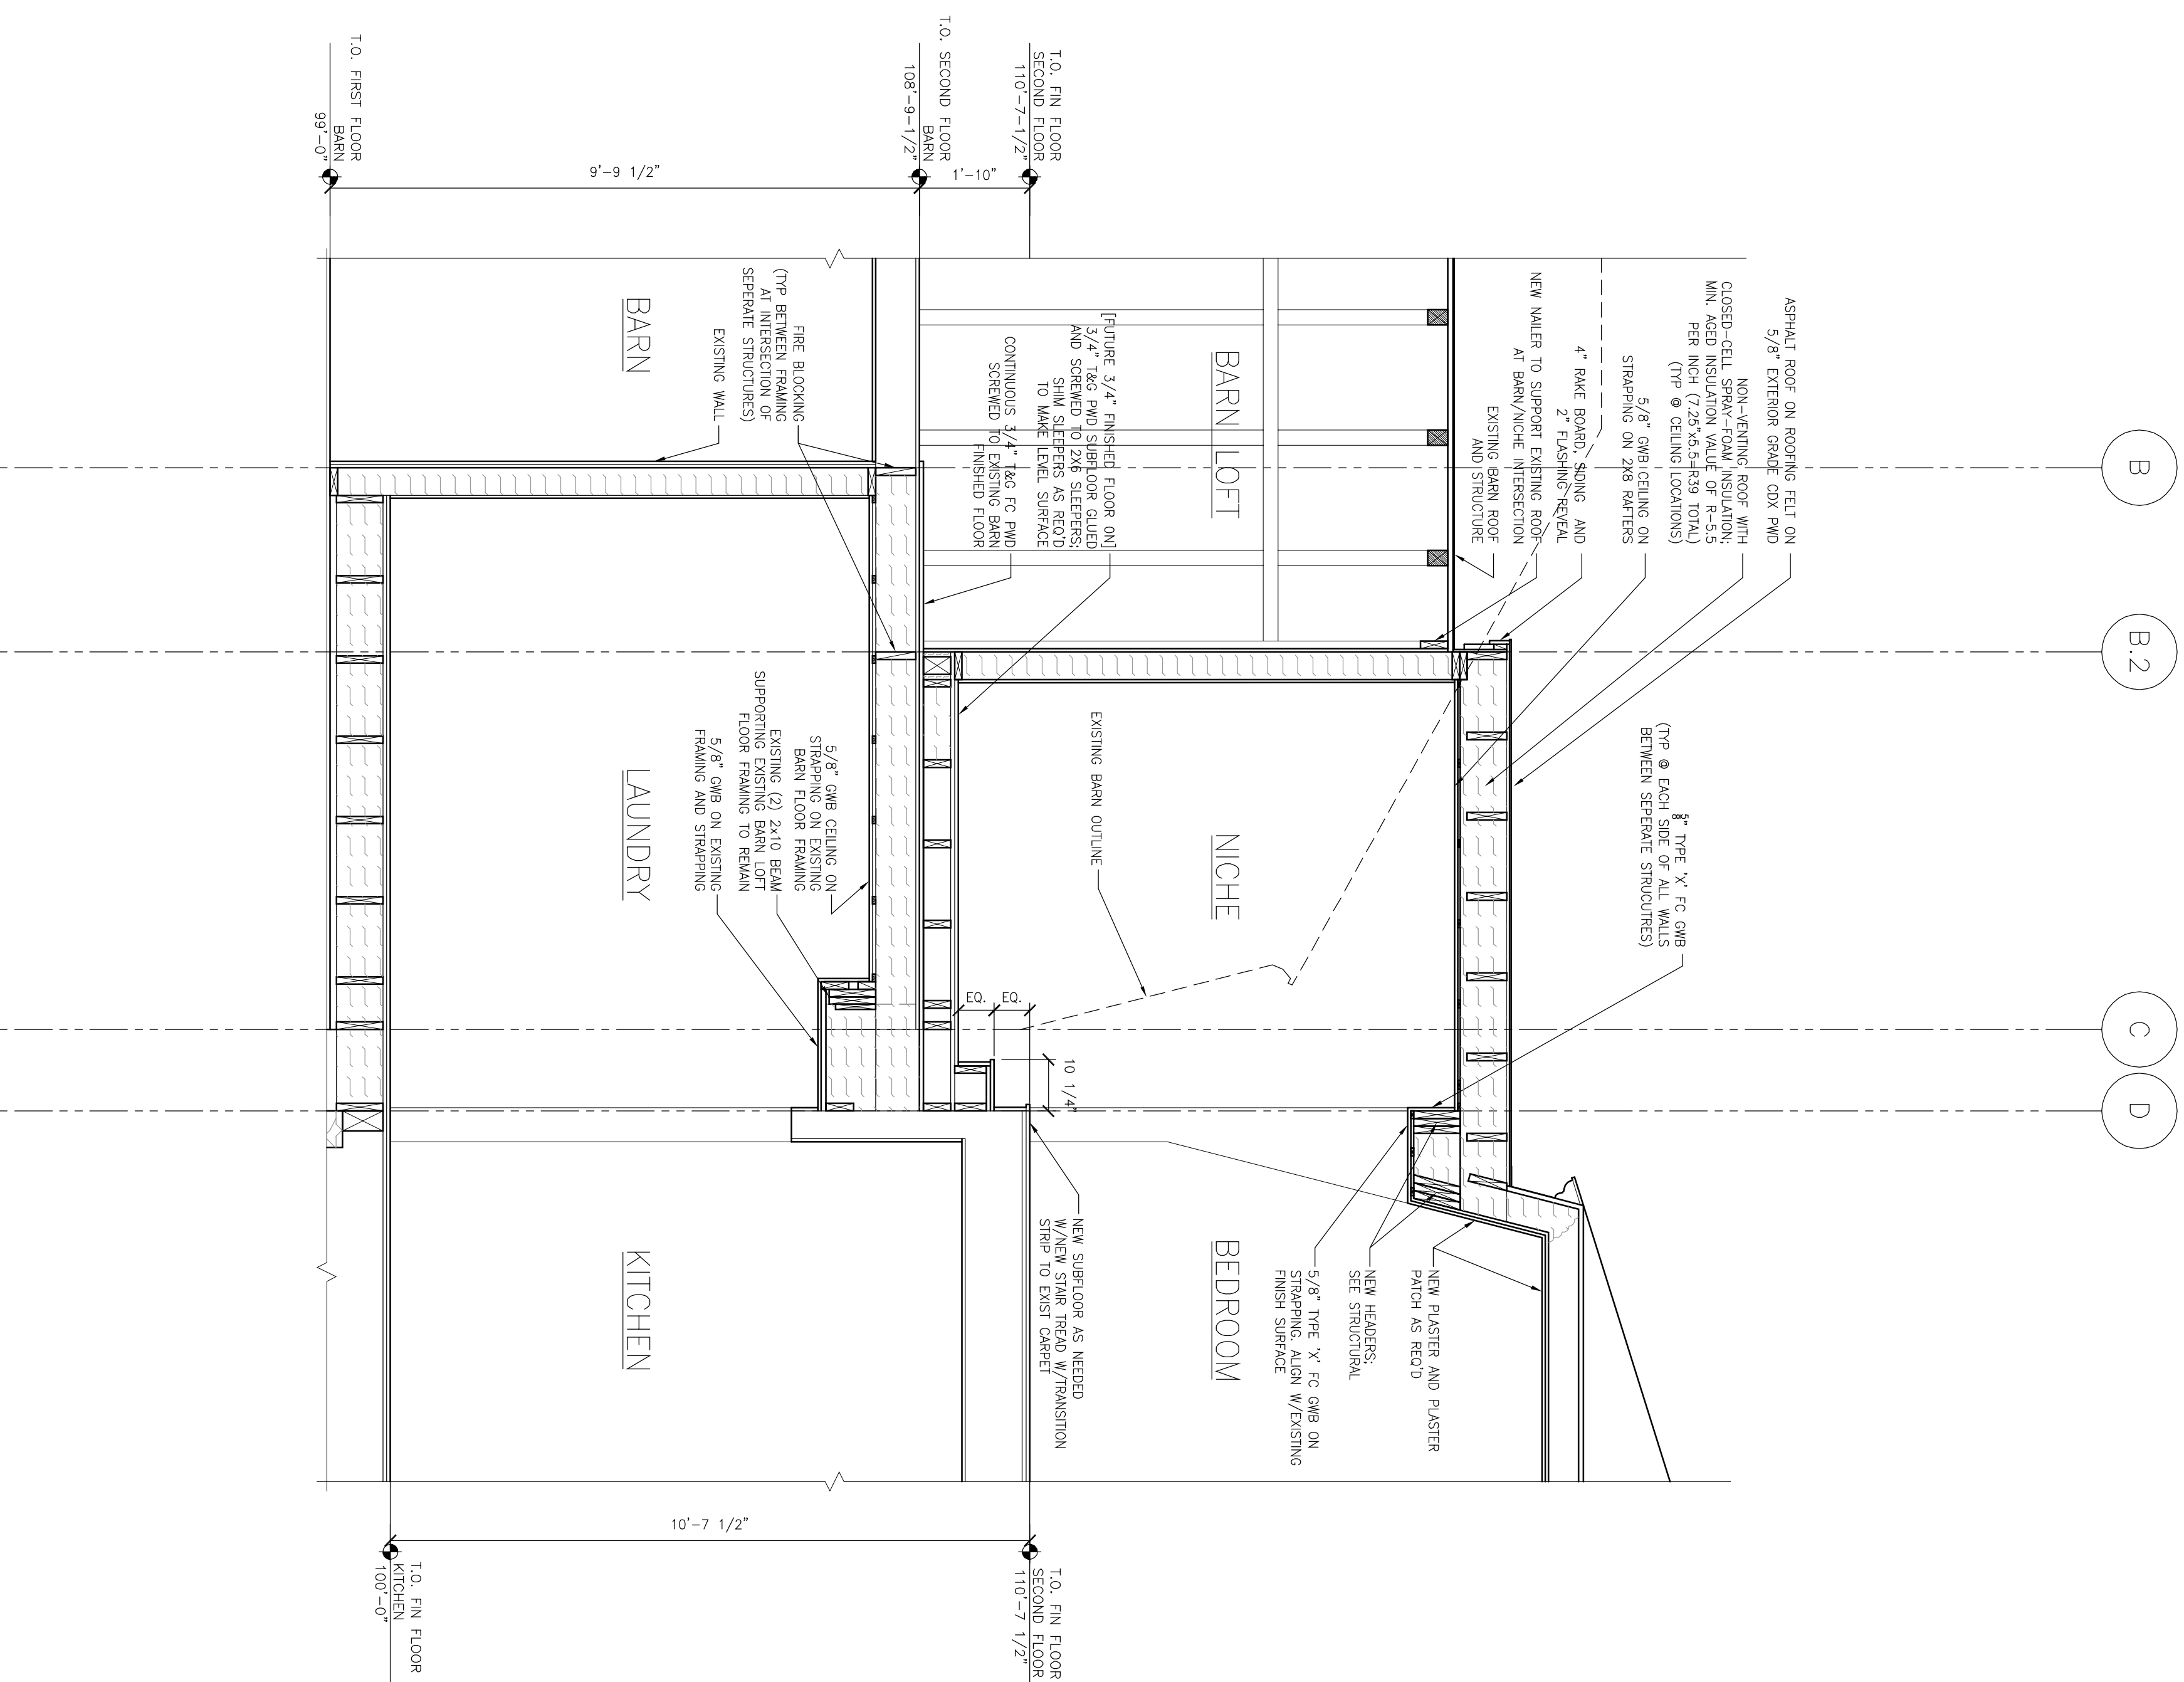

1 LONGITUDINAL SECTION
1/2" = 1'-0"