

Floor joints 16" on center


6x6 Main Frame

2x6 Joists with Joist Hangers

3 Columns

Ledger Lock to House

HOUSE

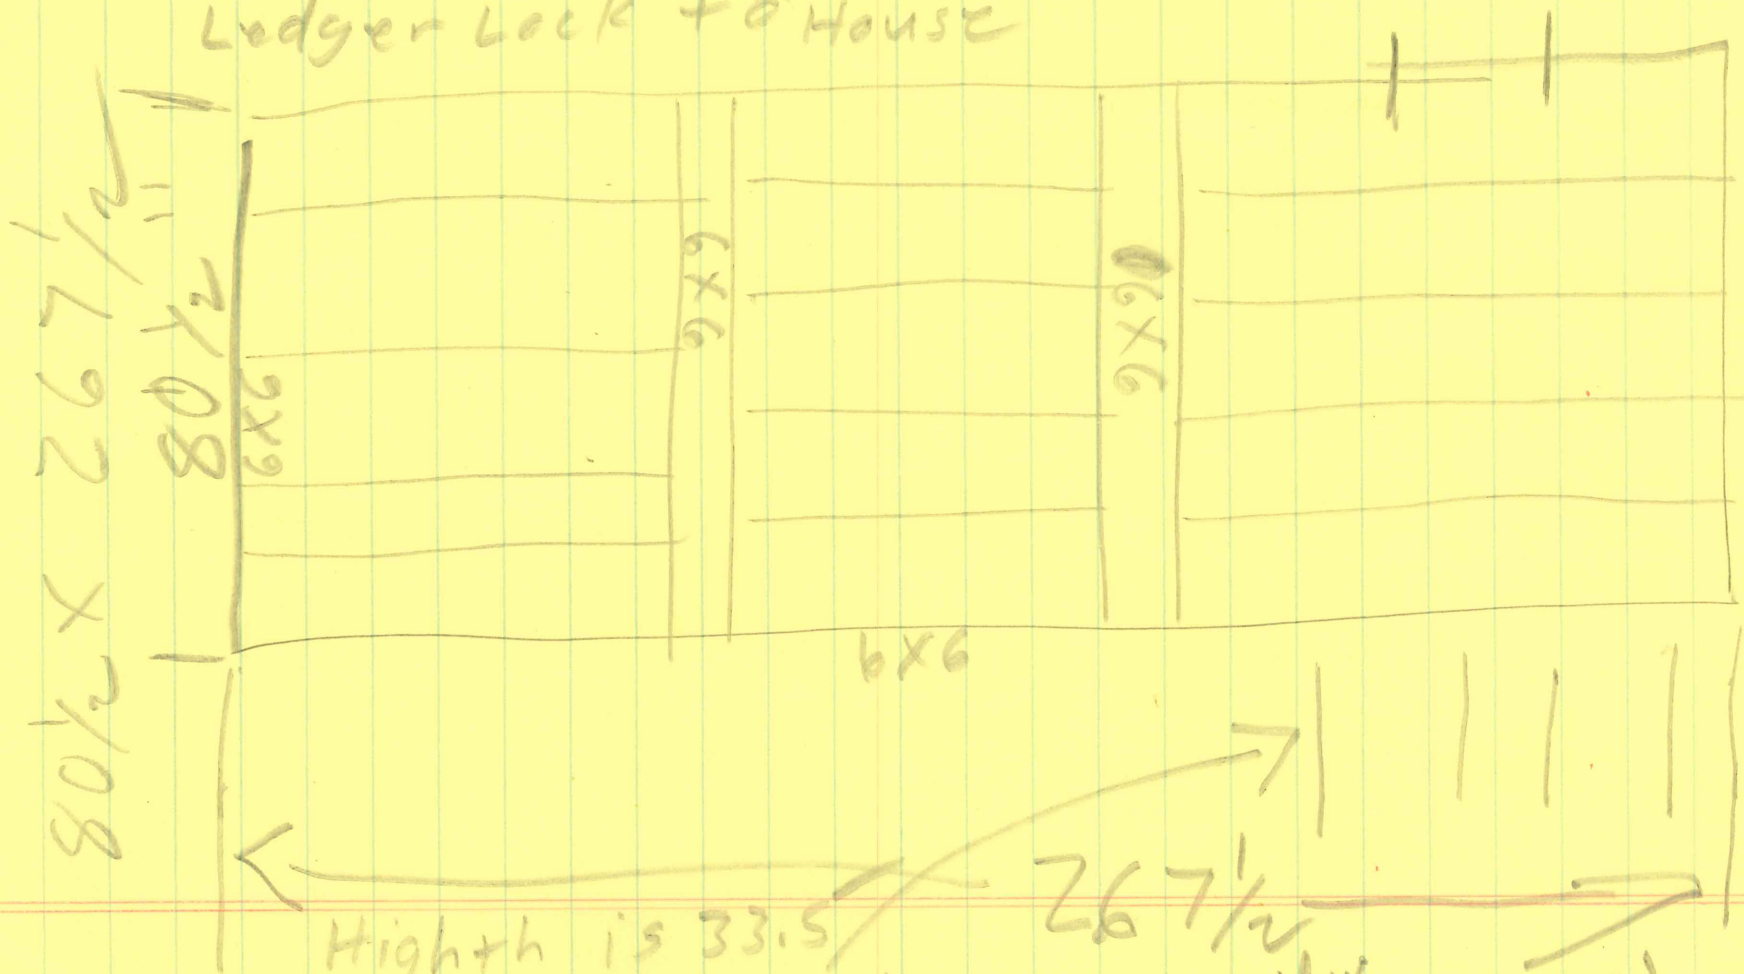

Height is 33.5

5 stringer @ 6.75" riser width is 7'