


Beam Layout Level 1

Framing Layout

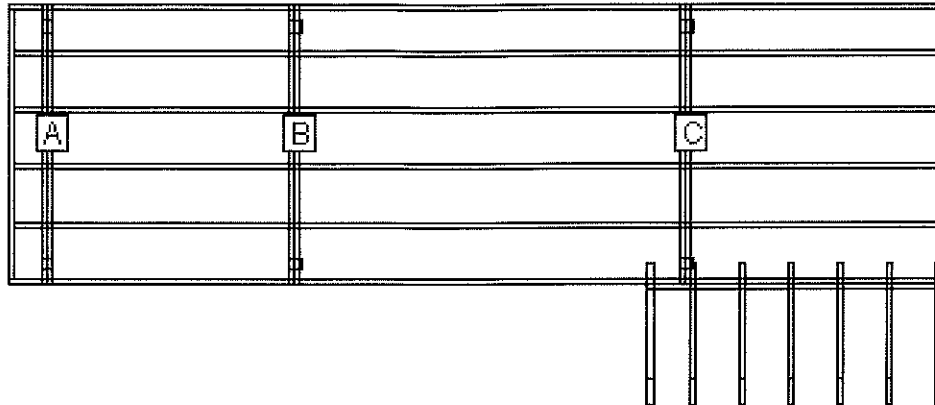

BEAM LABEL	BEAM LENGTH	POST COUNT	POST SPACING
A	6' 6"	2	5' 6 1/2"
B	6' 6"	2	5' 6 1/2"
C	6' 6"	2	5' 6 1/2"