


# DECK SECTION VIEW

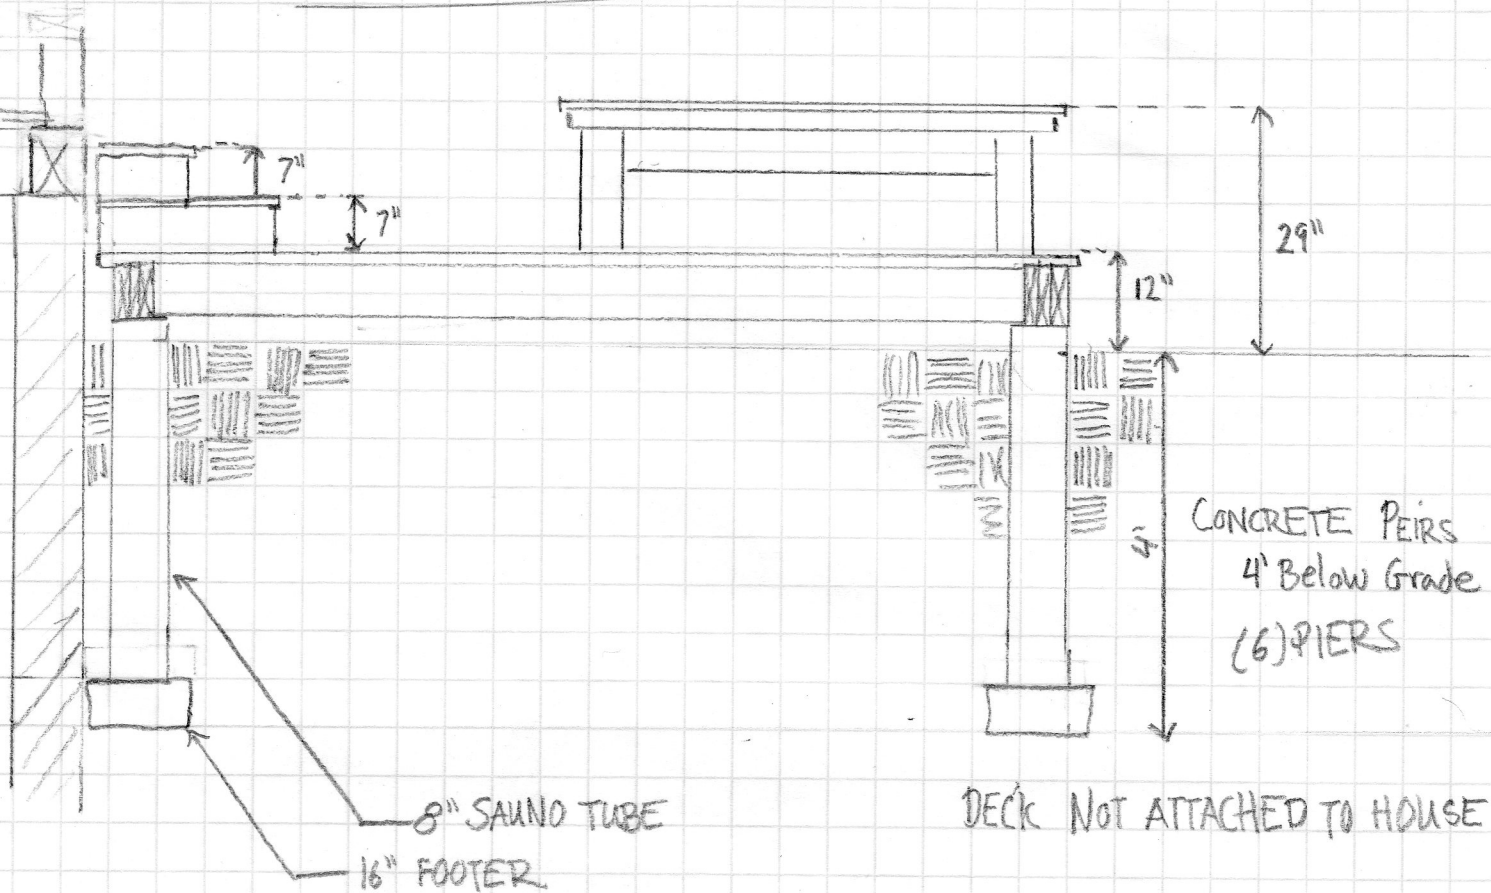

- (1) ABA 4X4 SIMPSON FASTENER TO CONNECT BEAM TO PEIR
- (2) 2X8 PRESSURE TREATED JOISTS 16" ON CENTER
- (3) 5/4X6 PREASUR TREATED DECKING
- (4) 2X8 SPAN 9'3" BETWEEN BEAM
- (5) 2X8 SIMPSON JOIST HANGERS ON ALL JOISTS
- (6) STAIRS 7" RISE 12" TREAD

ROBINSON RENOVATION  
46 PROSPECT ST

SCALE 1/2" = 1 FOOT