
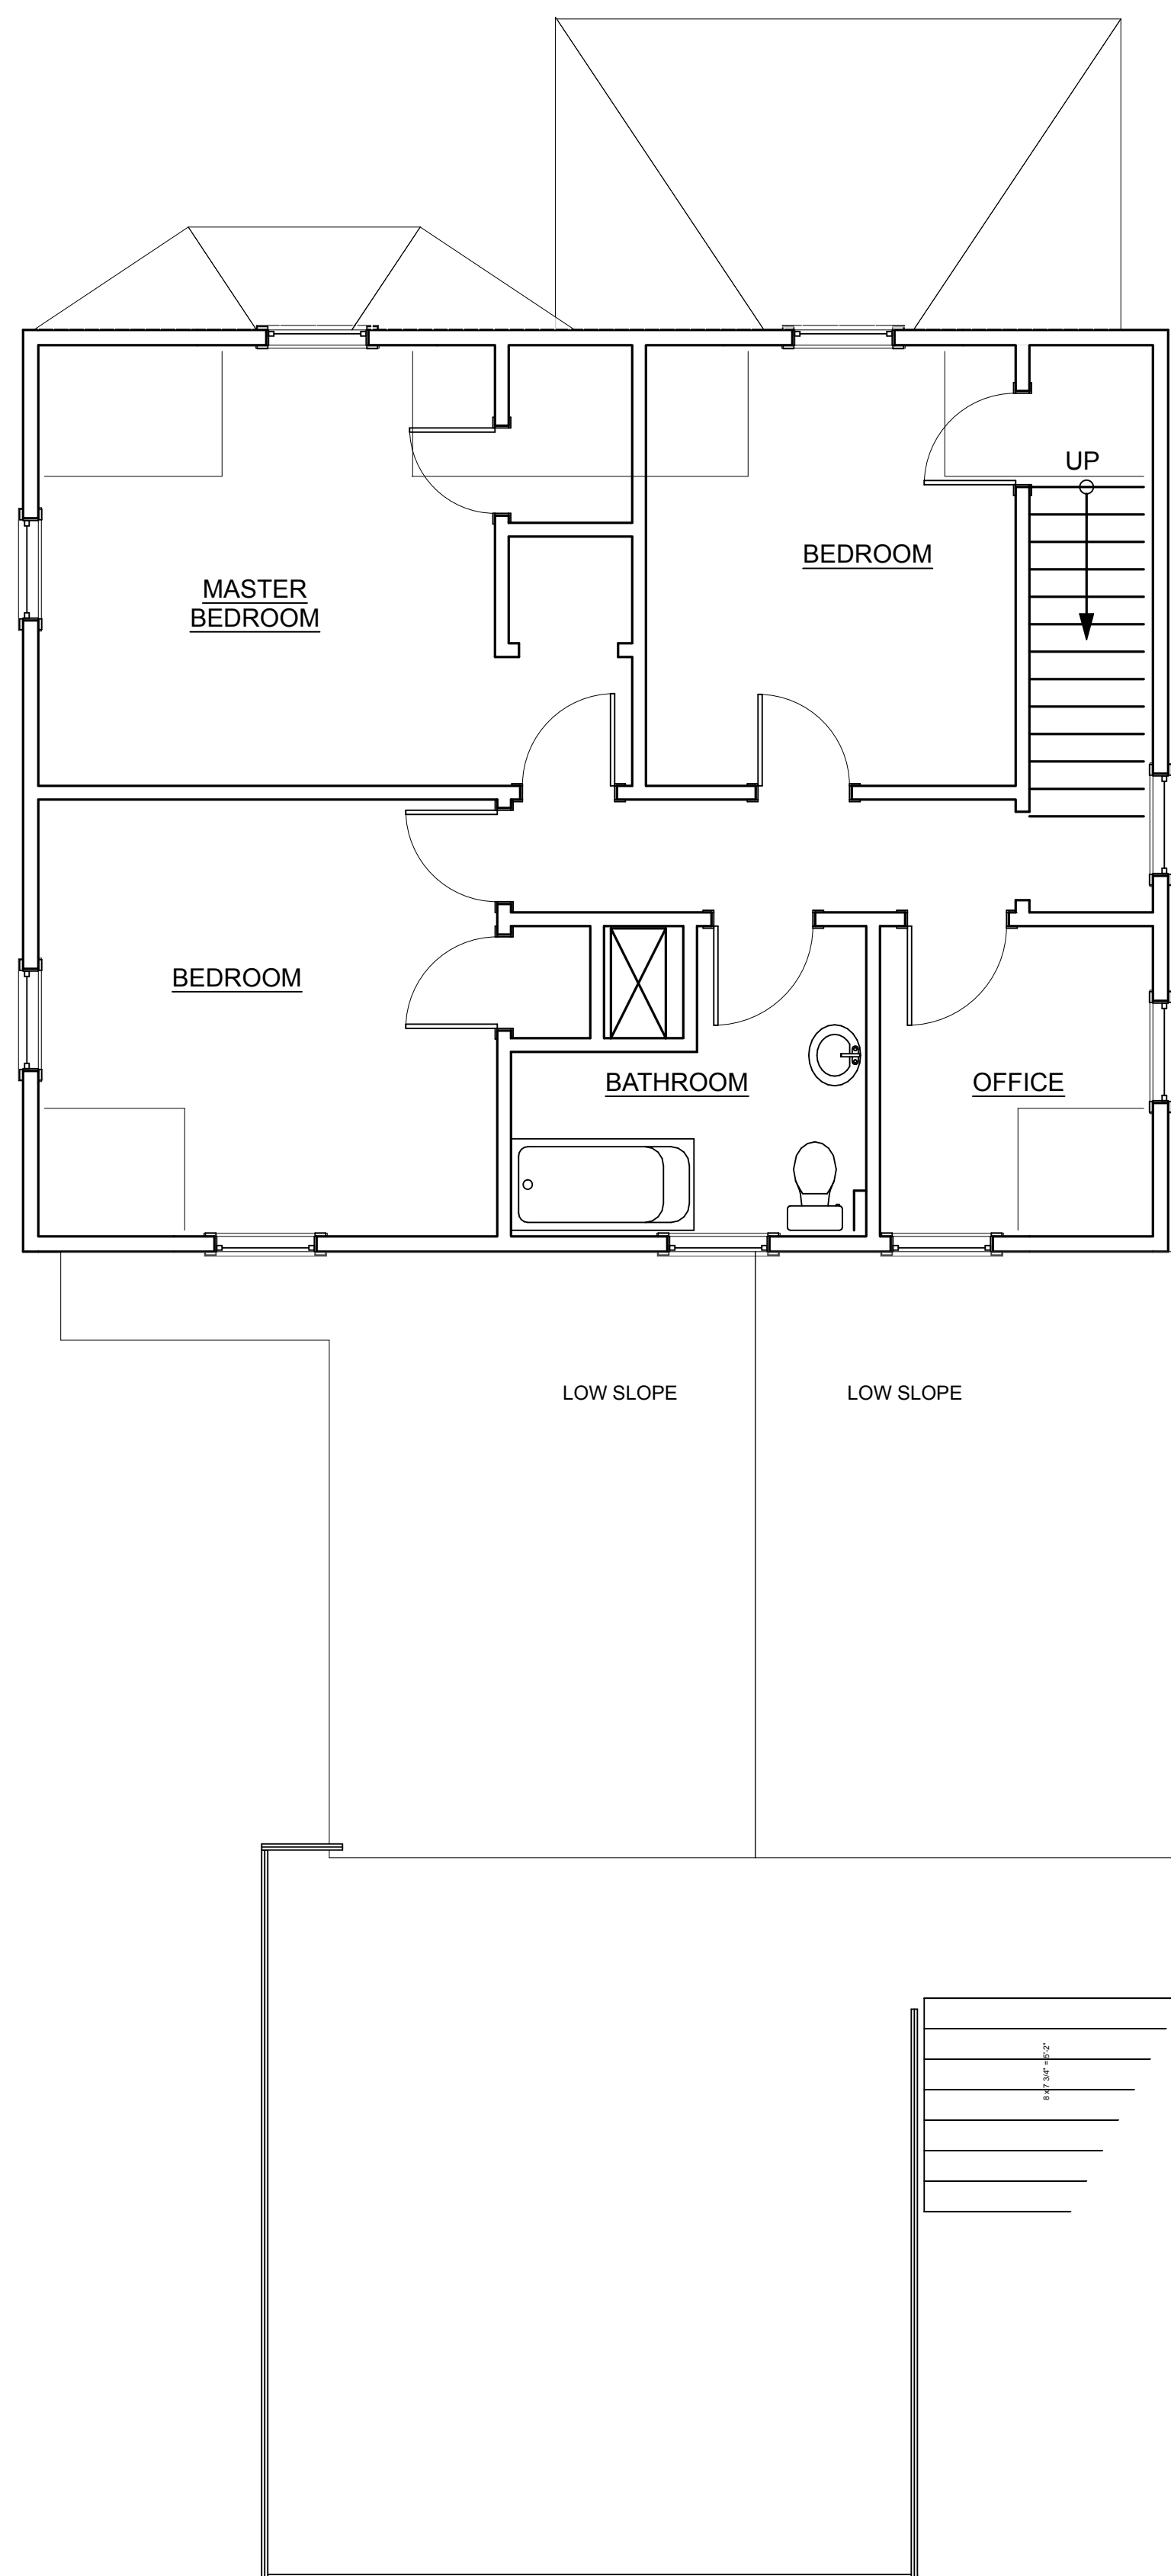




3 ATTIC

SCALE: 1/4" = 1'-0"

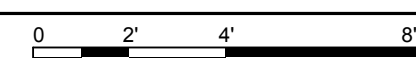


2 2nd FLOOR

SCALE: 1/4" = 1'-0"

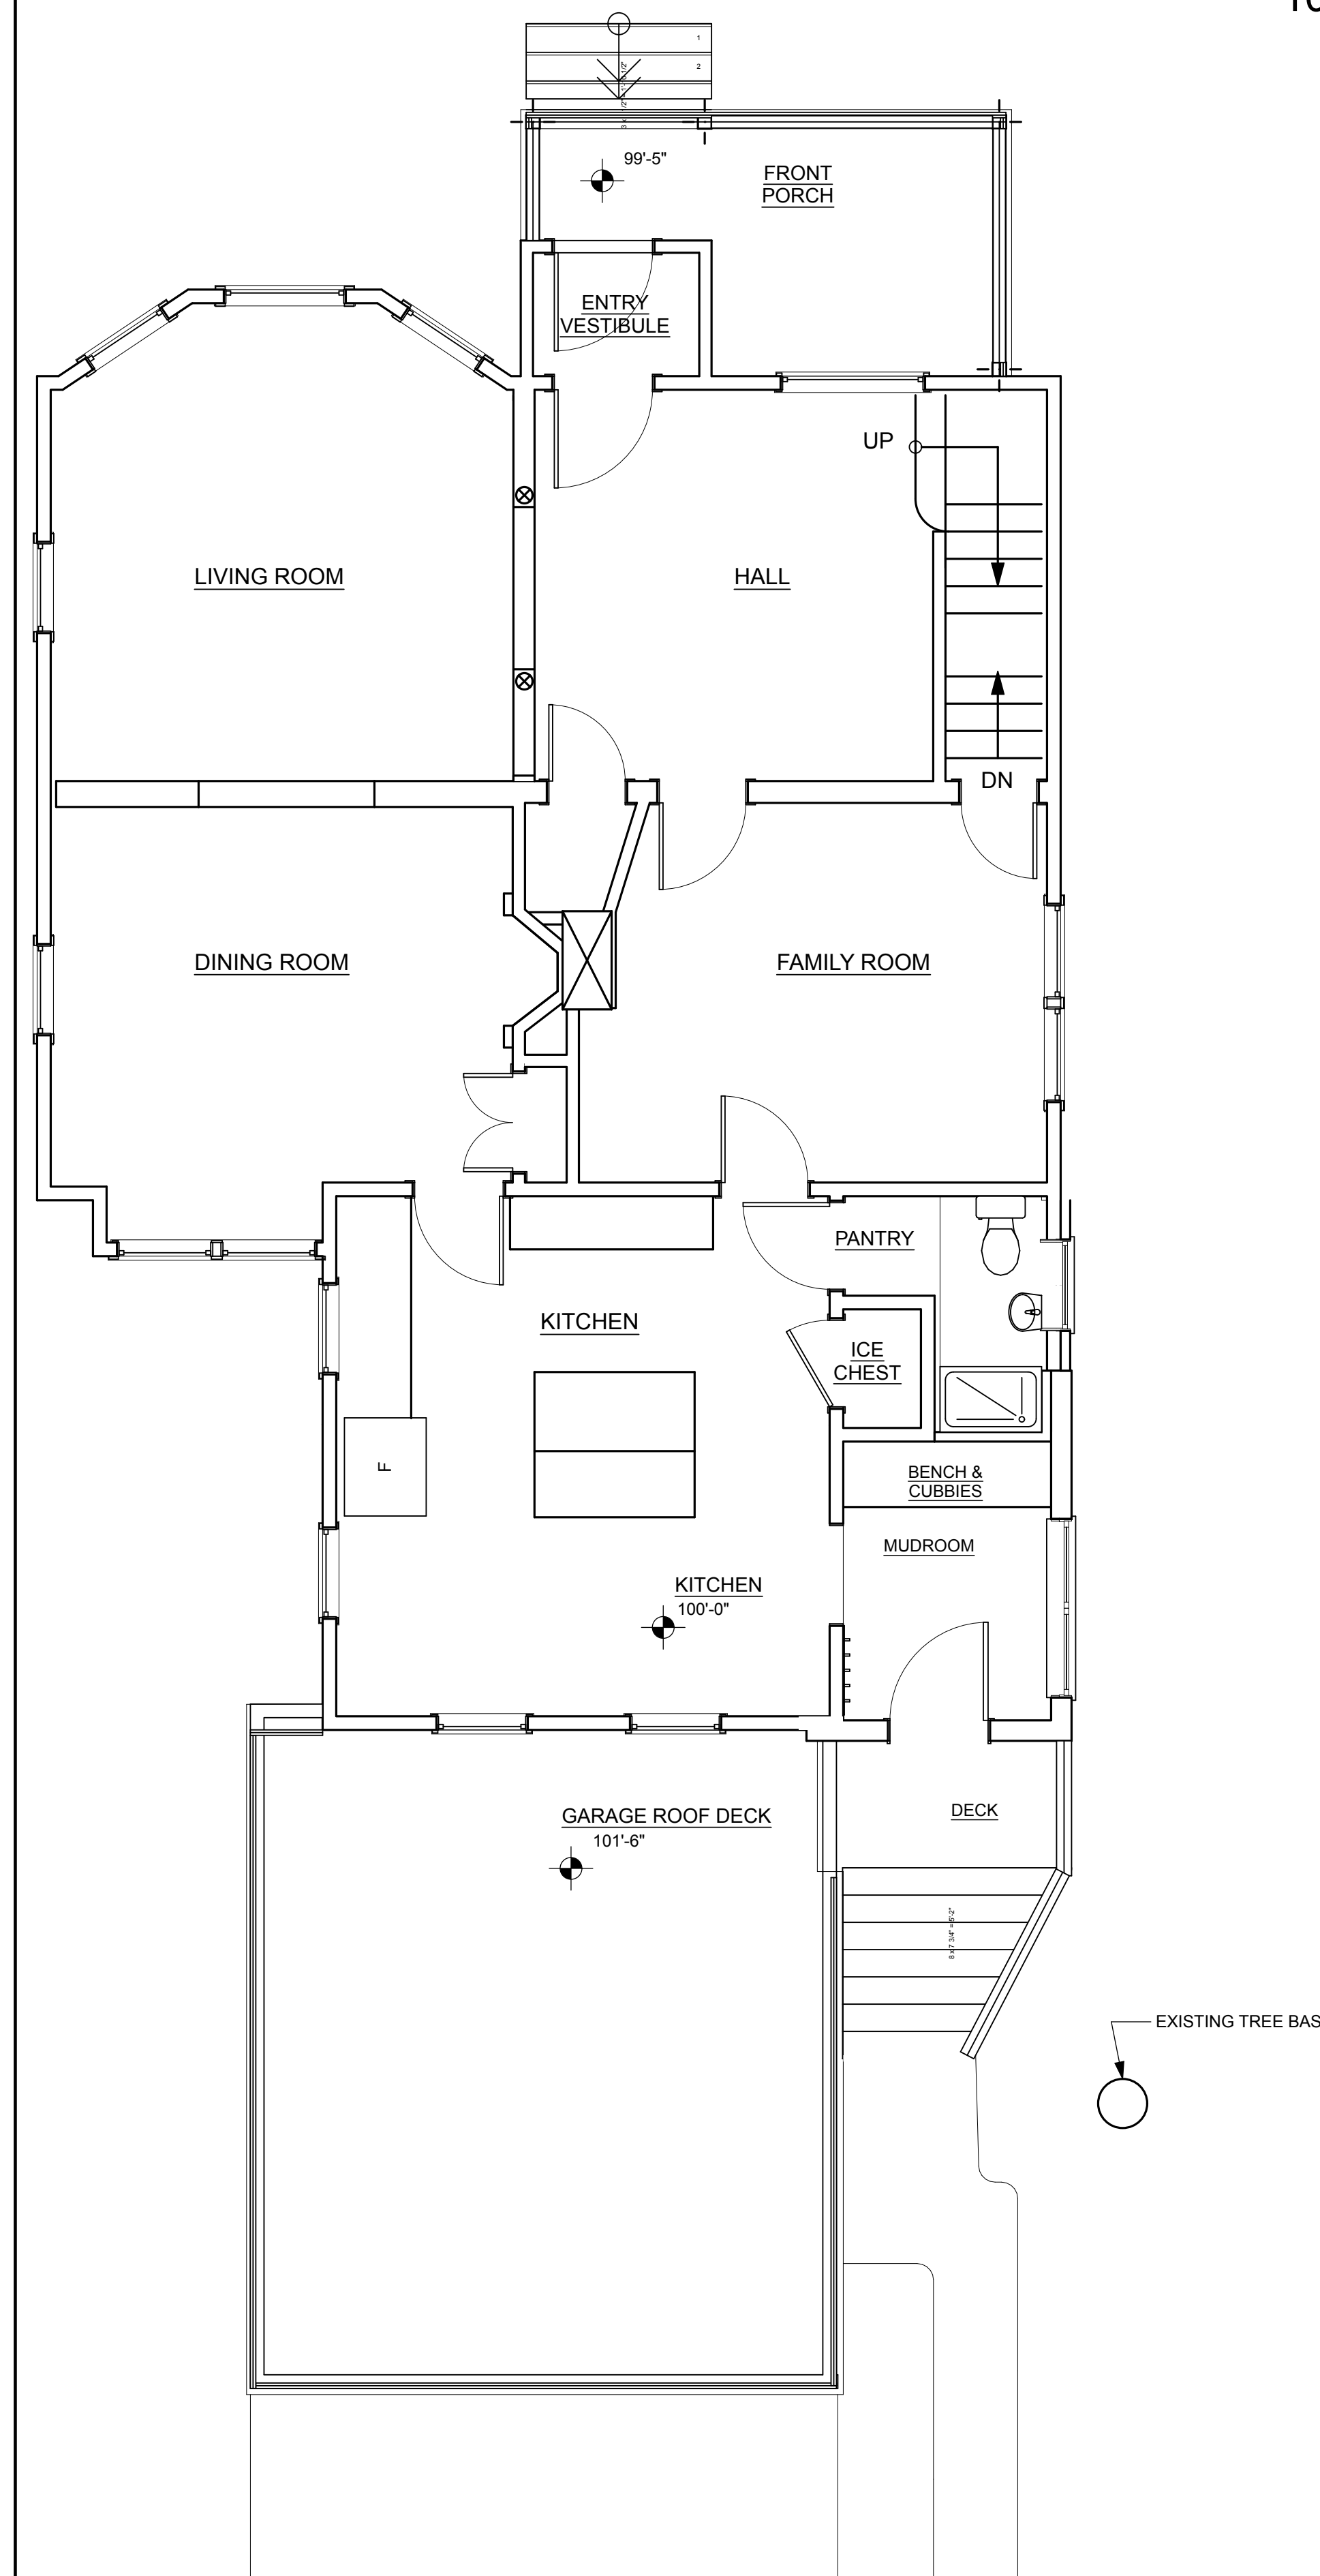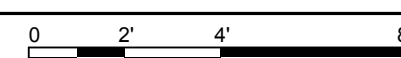

1 1st FLOOR

SCALE: 1/4" = 1'-0"

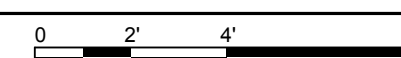

NOT FOR CONSTRUCTION