

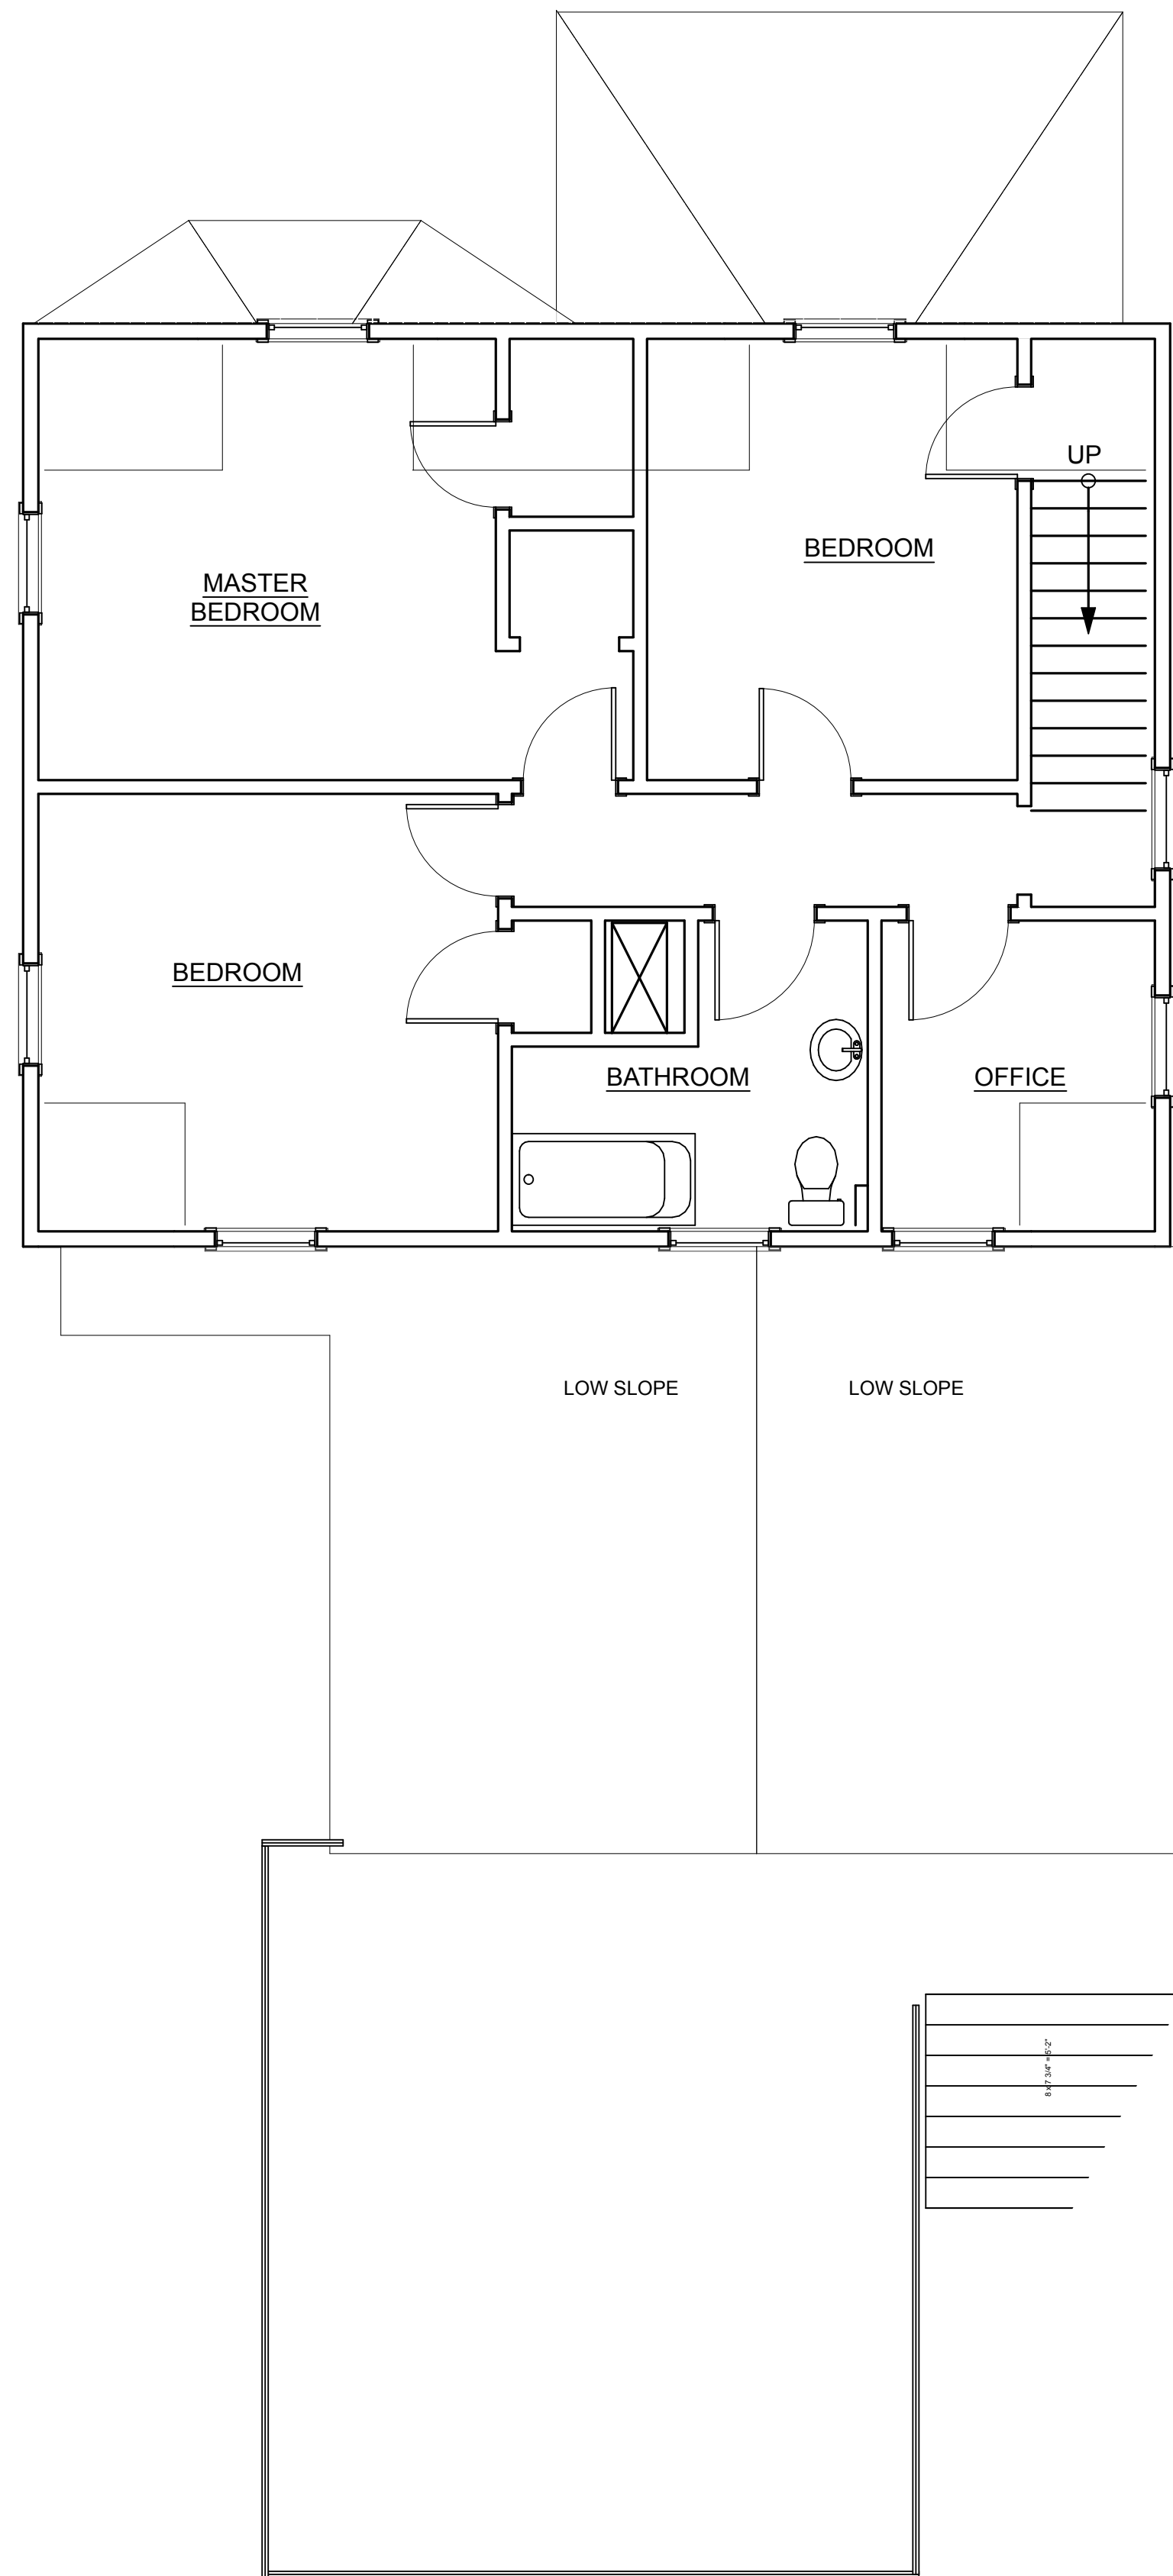
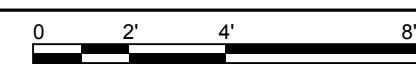



3 ATTIC  
SCALE: 1/4" = 1'-0"

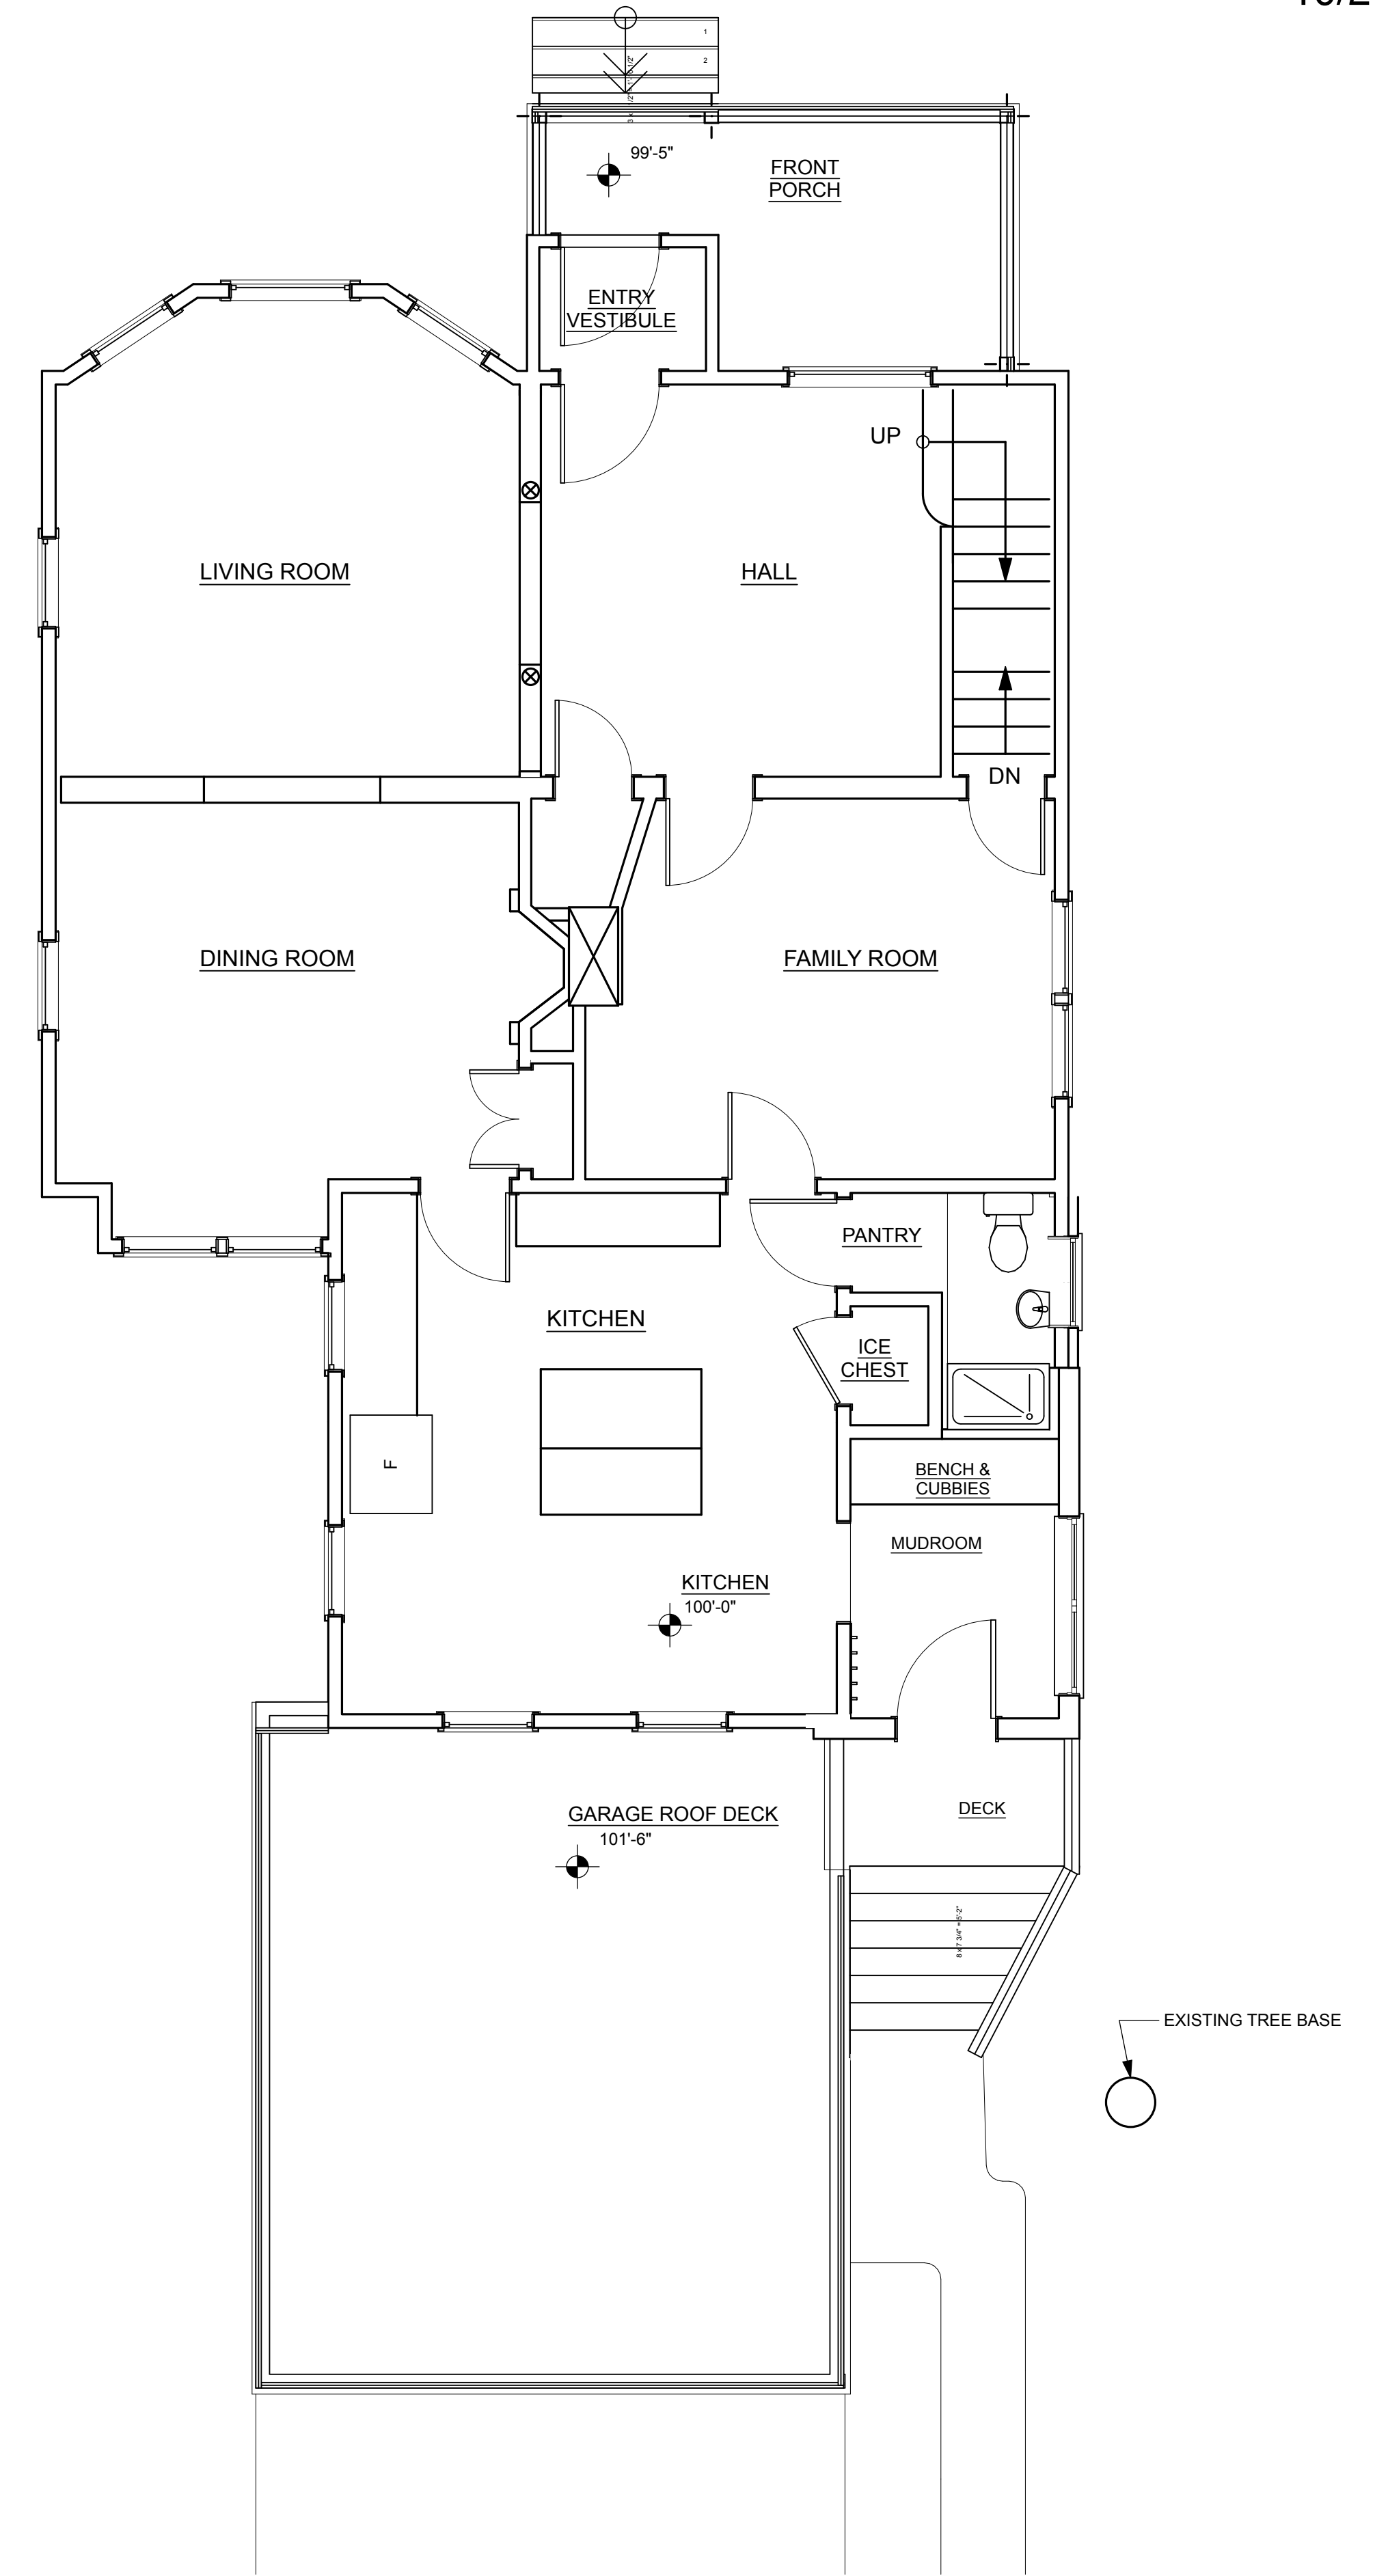

2 2nd FLOOR  
SCALE: 1/4" = 1'-0"

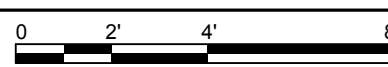

1 1st FLOOR  
SCALE: 1/4" = 1'-0"

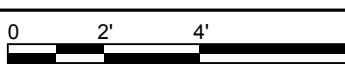

NOT FOR CONSTRUCTION

FOR PERMIT