

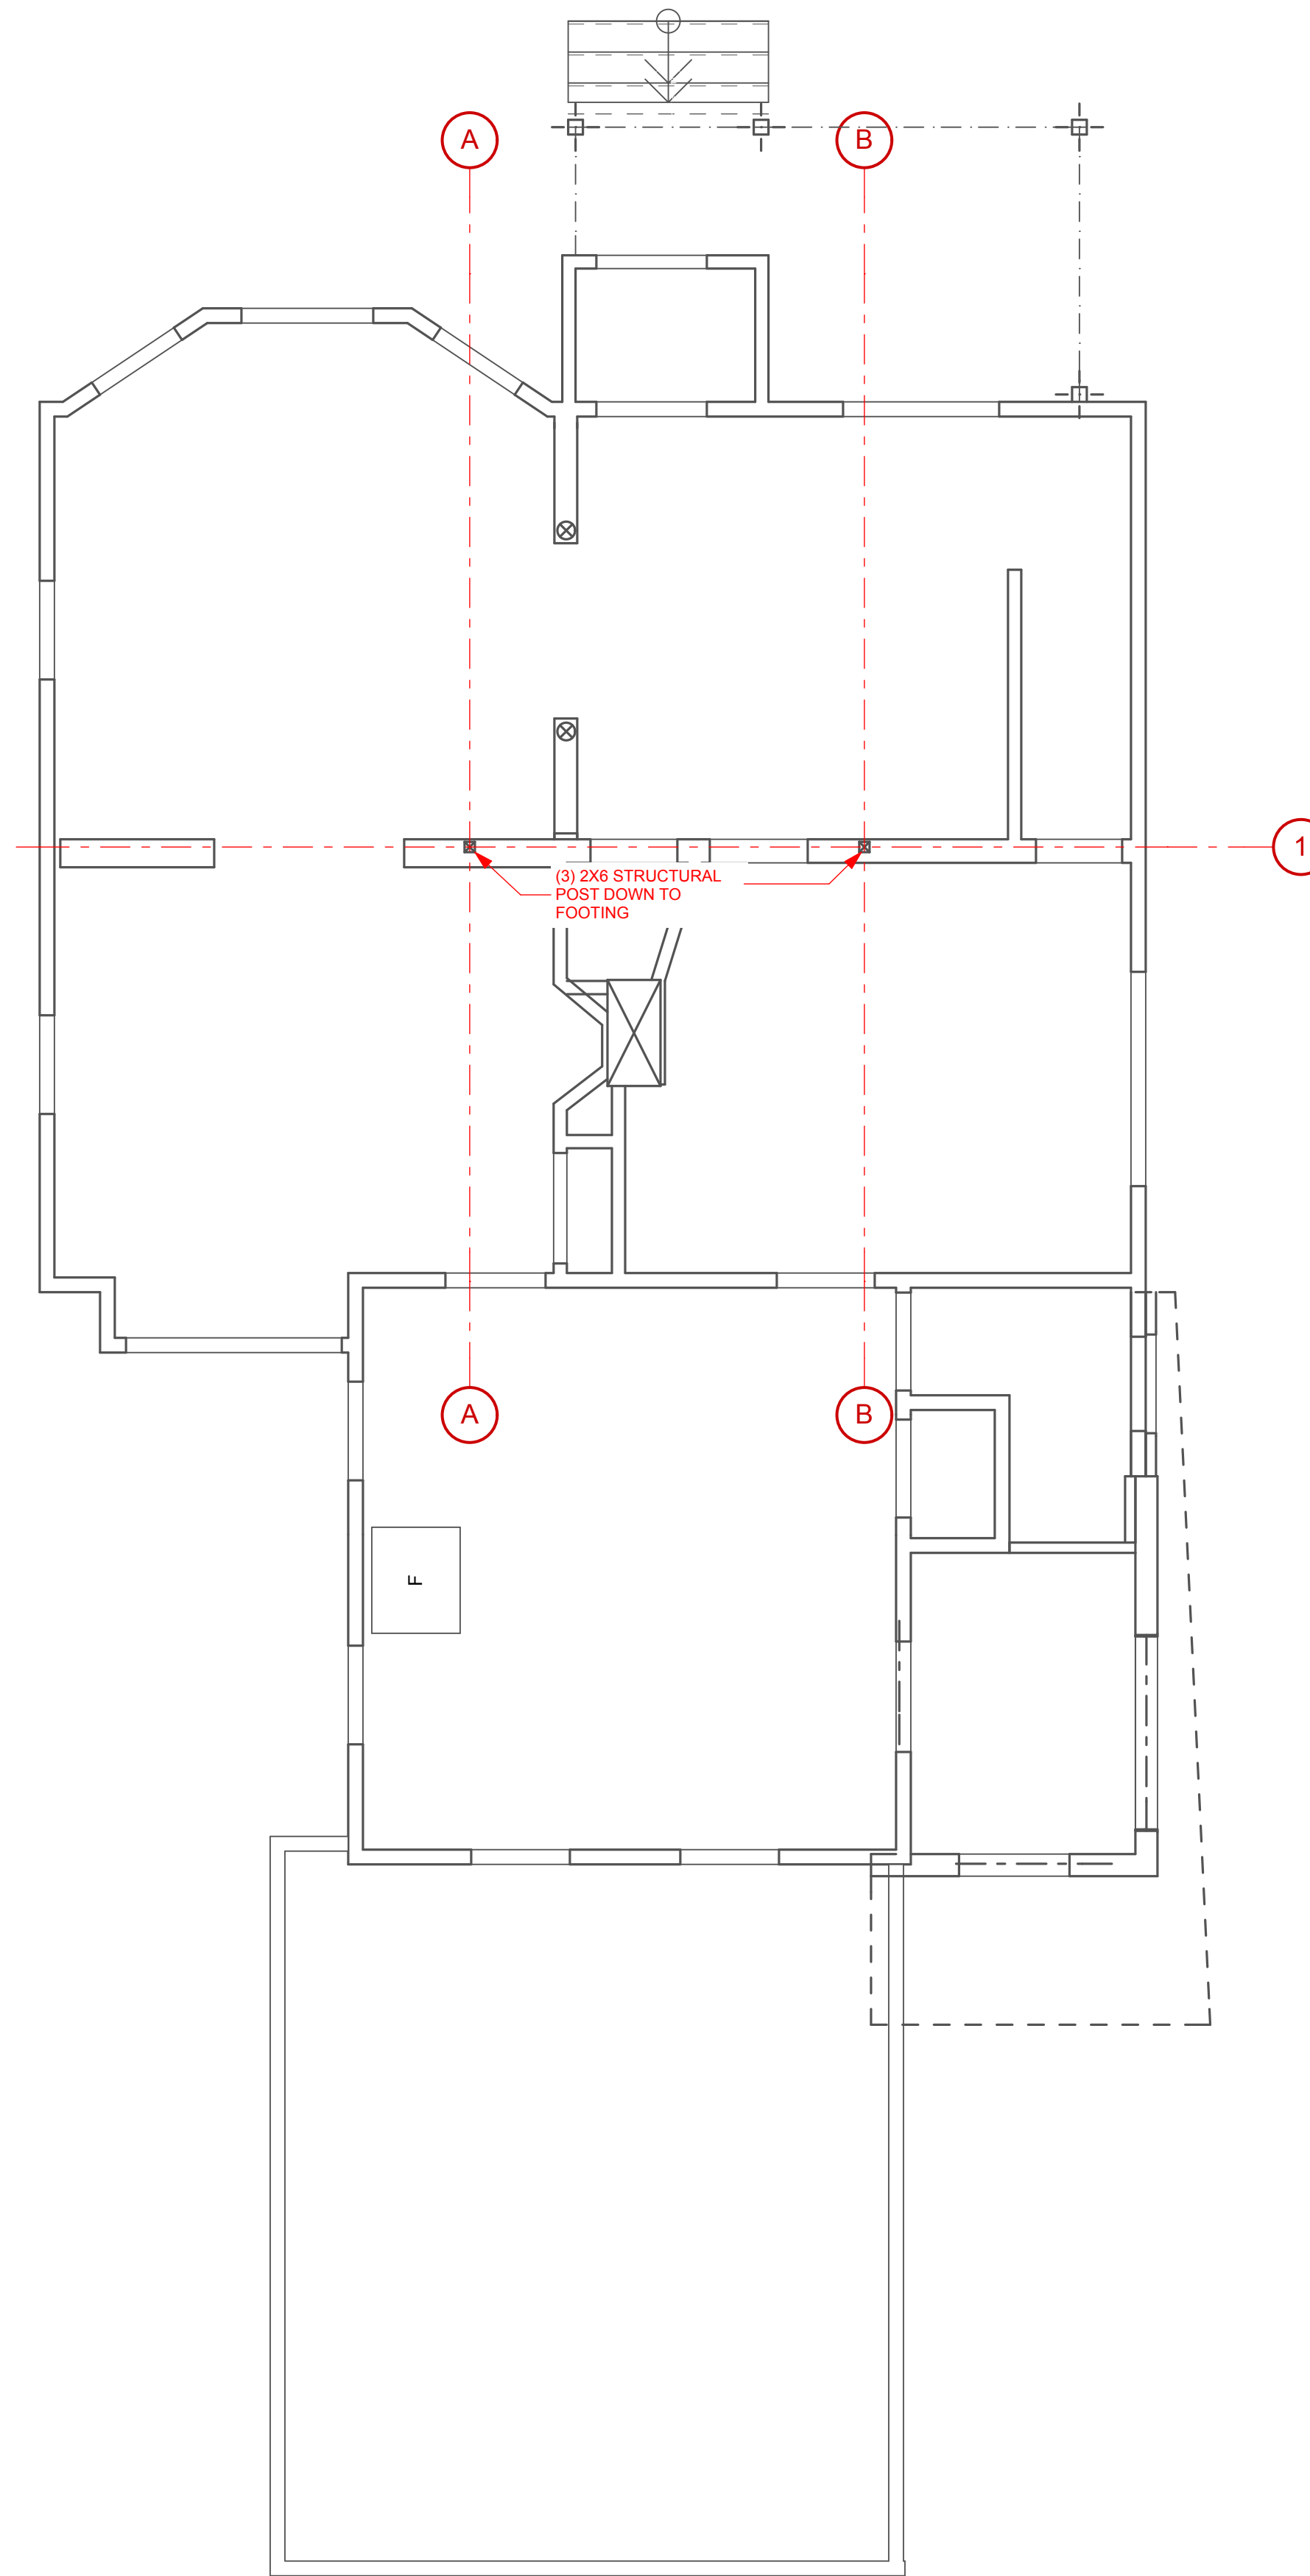
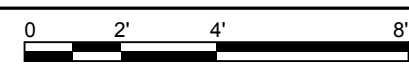




SCALE: 1/4" = 1'-0"

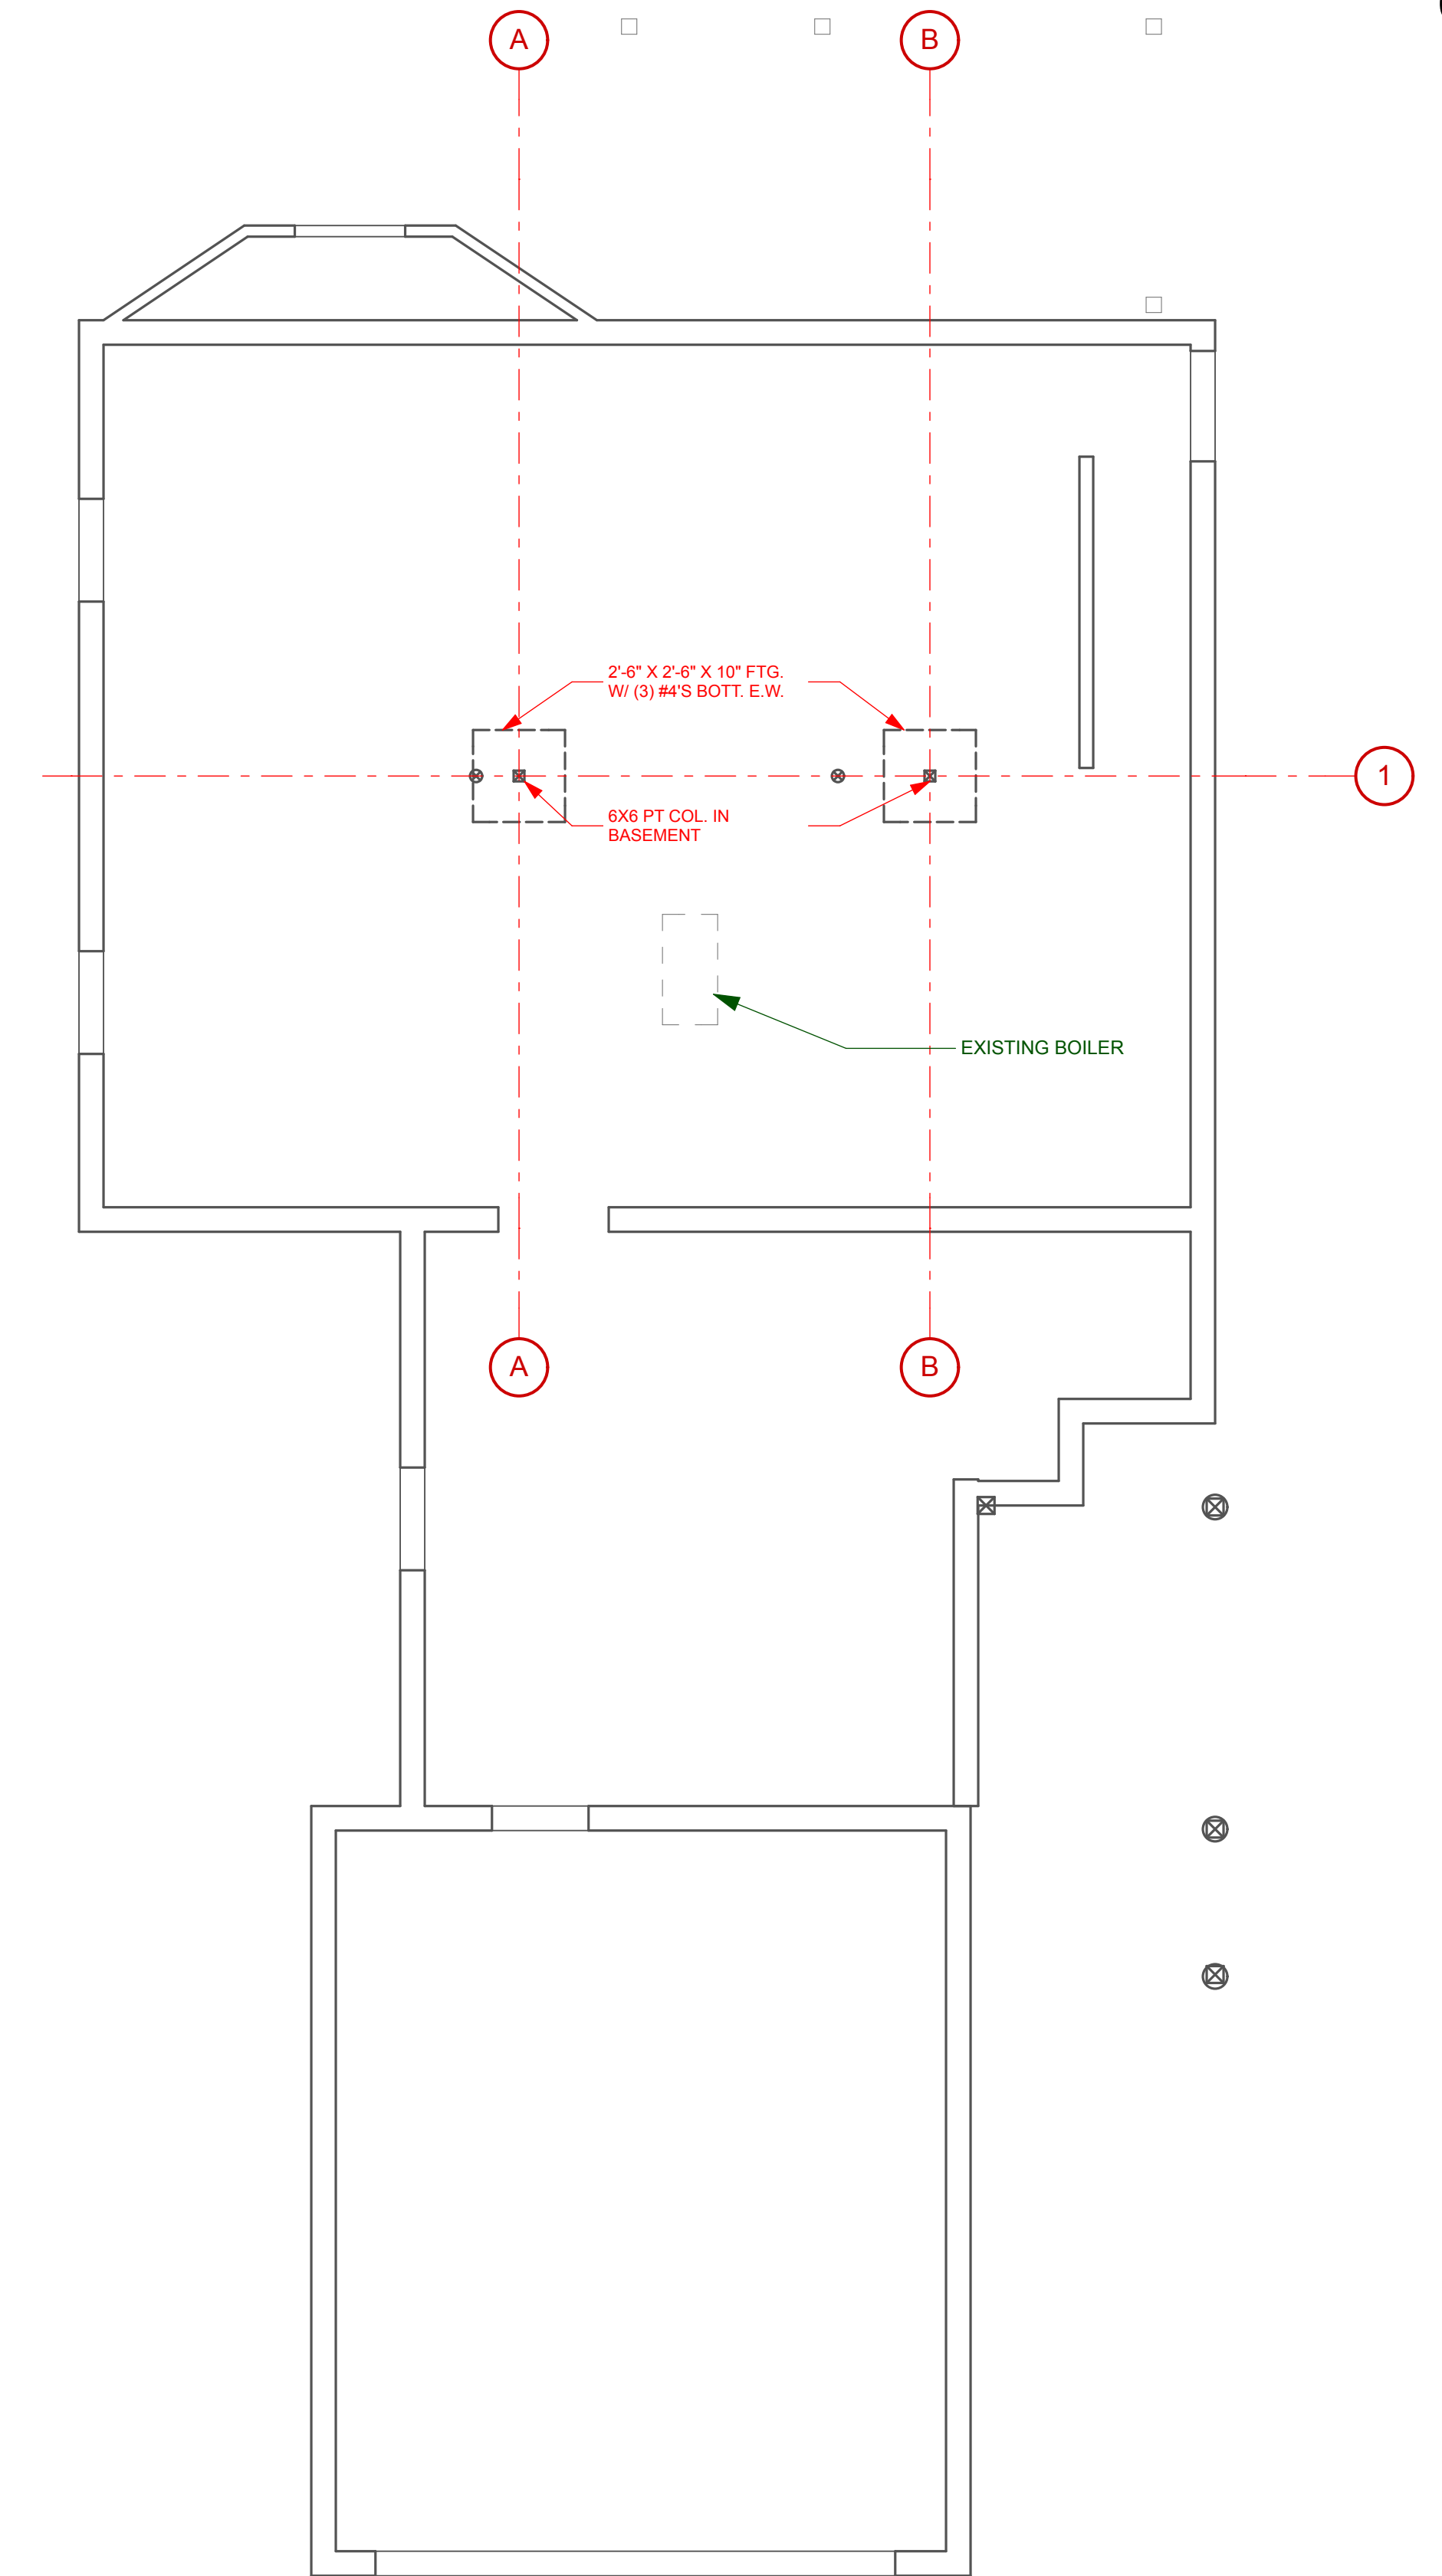

SCALE: 1/4" = 1'-0"

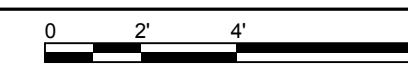

SCALE: 1/4" = 1'-0"

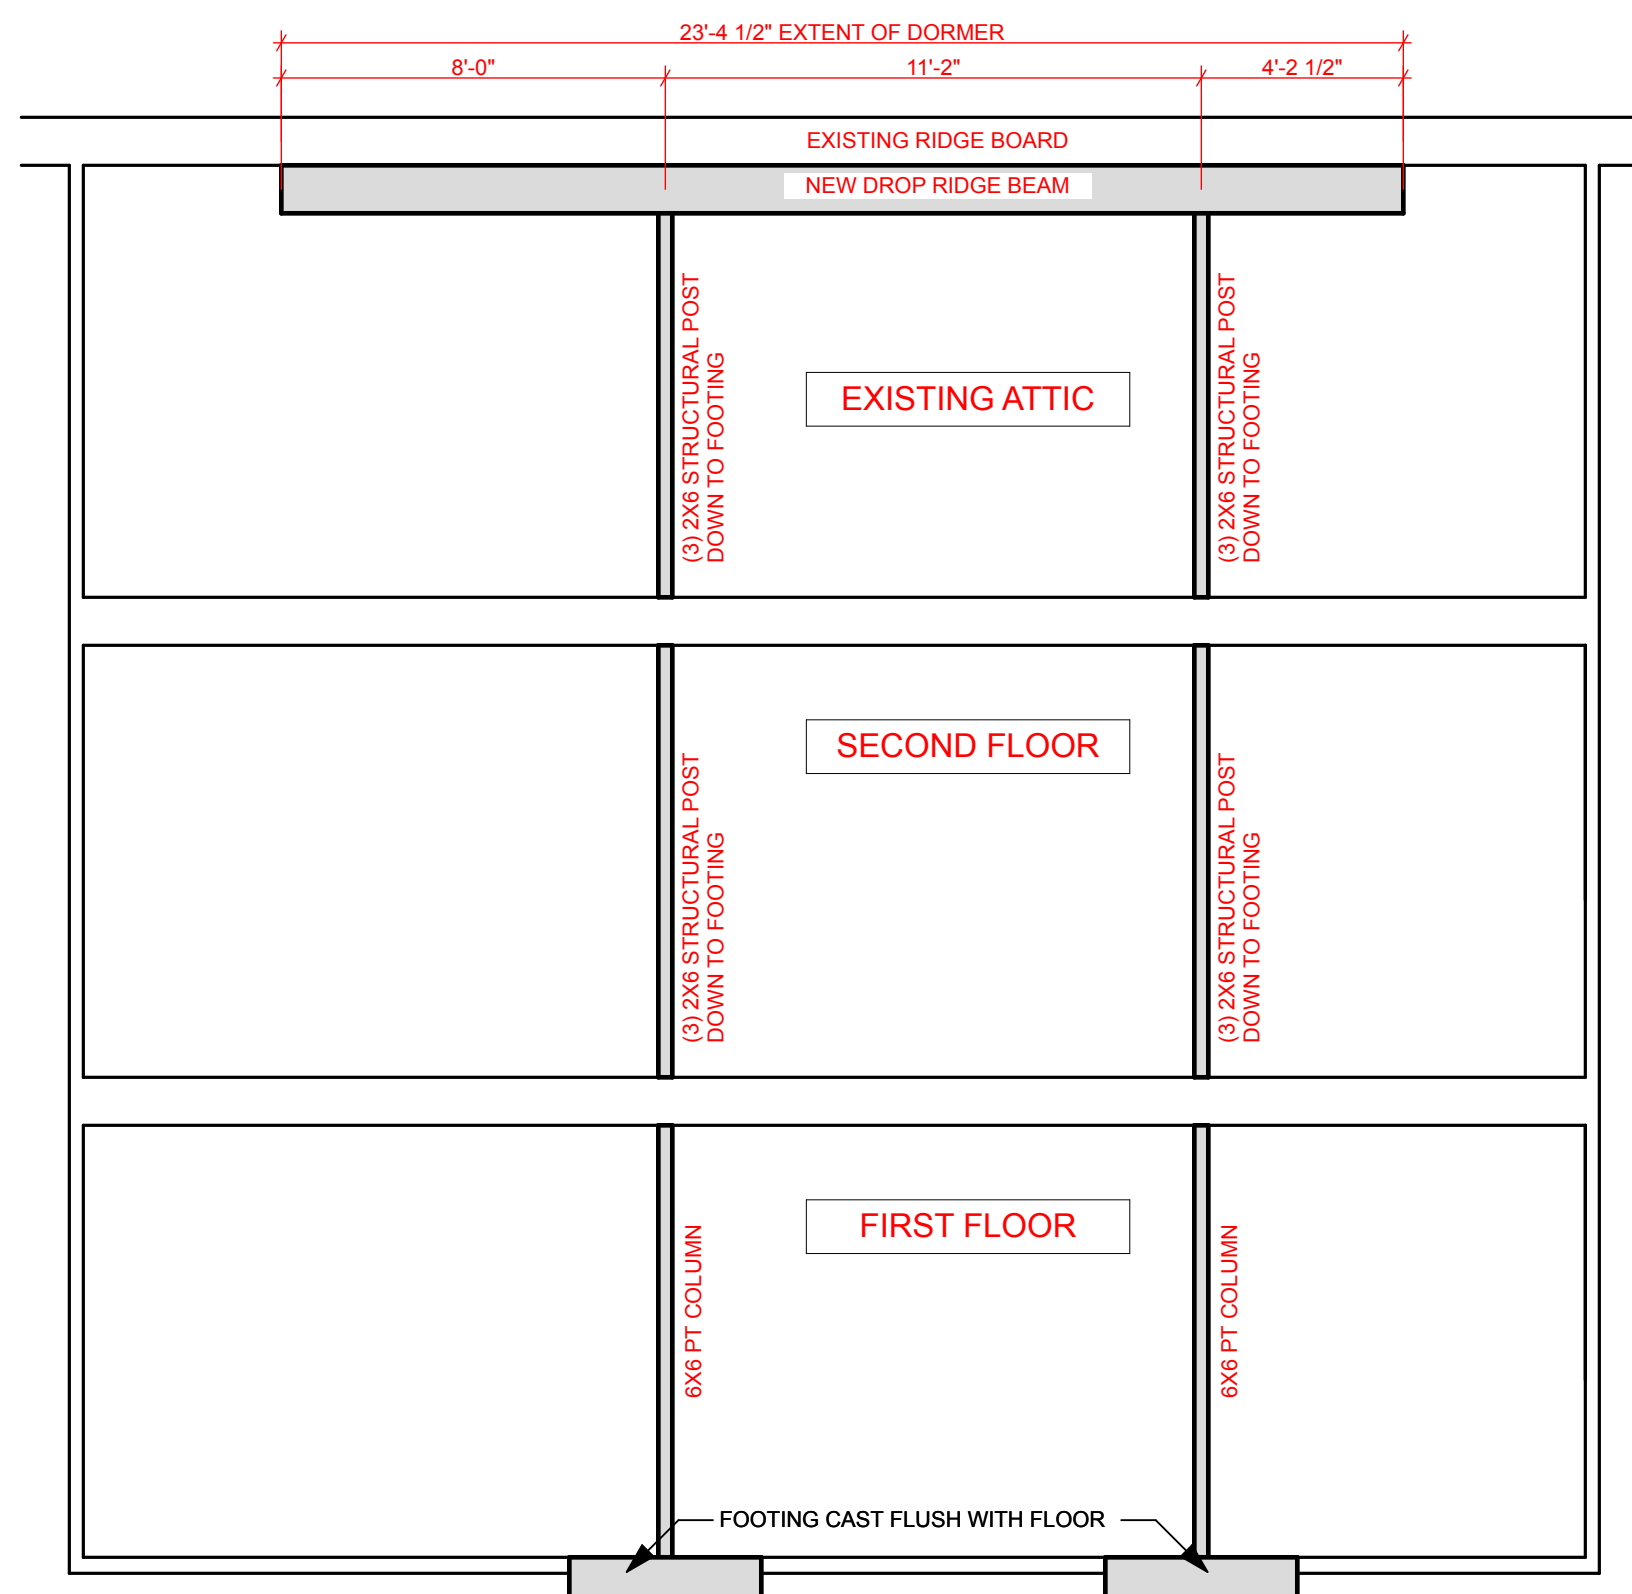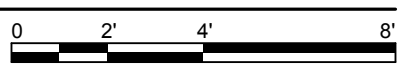

4 RIDGE BEAM ELEVATION  
SCALE: 1/4" = 1'-0"

