


51 PROSPECT, FRAMING DETAIL

(BIRDSEYE)

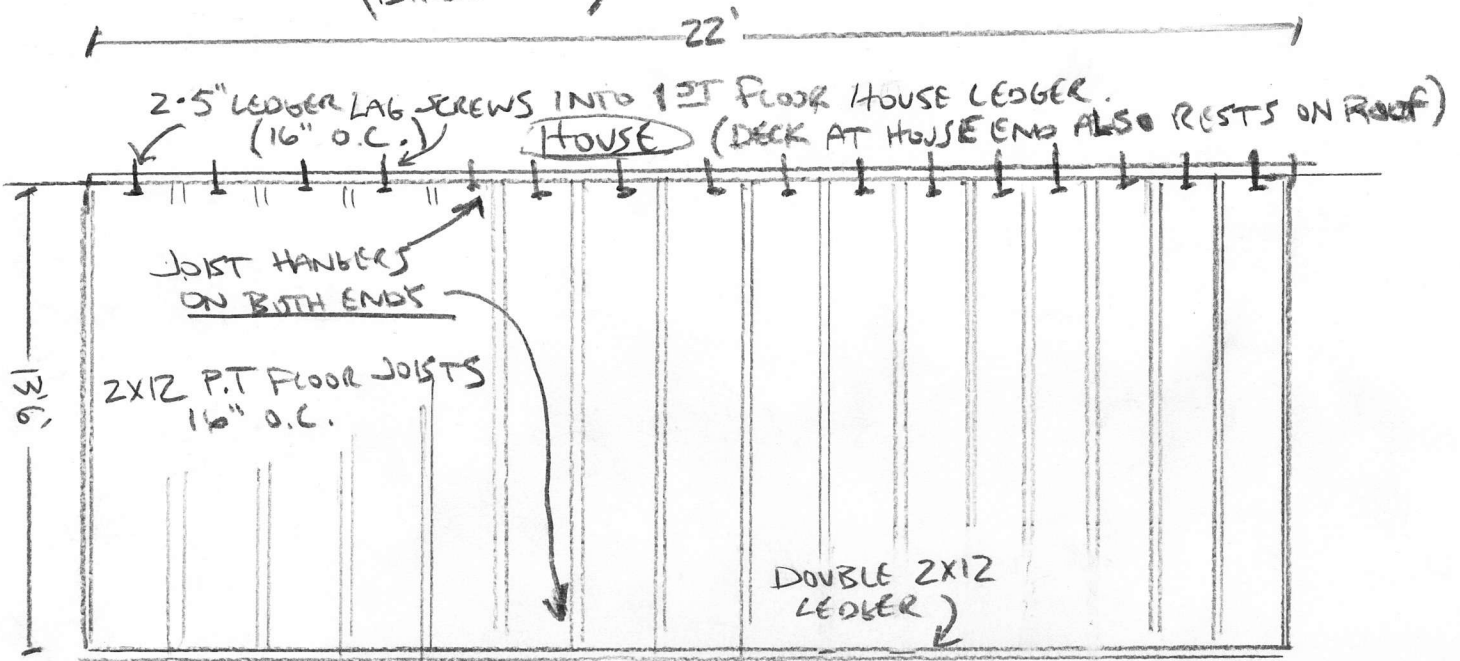

(FROM DRIVEWAY)

