


# 51 PROSPECT STAIR + RAIL DETAIL

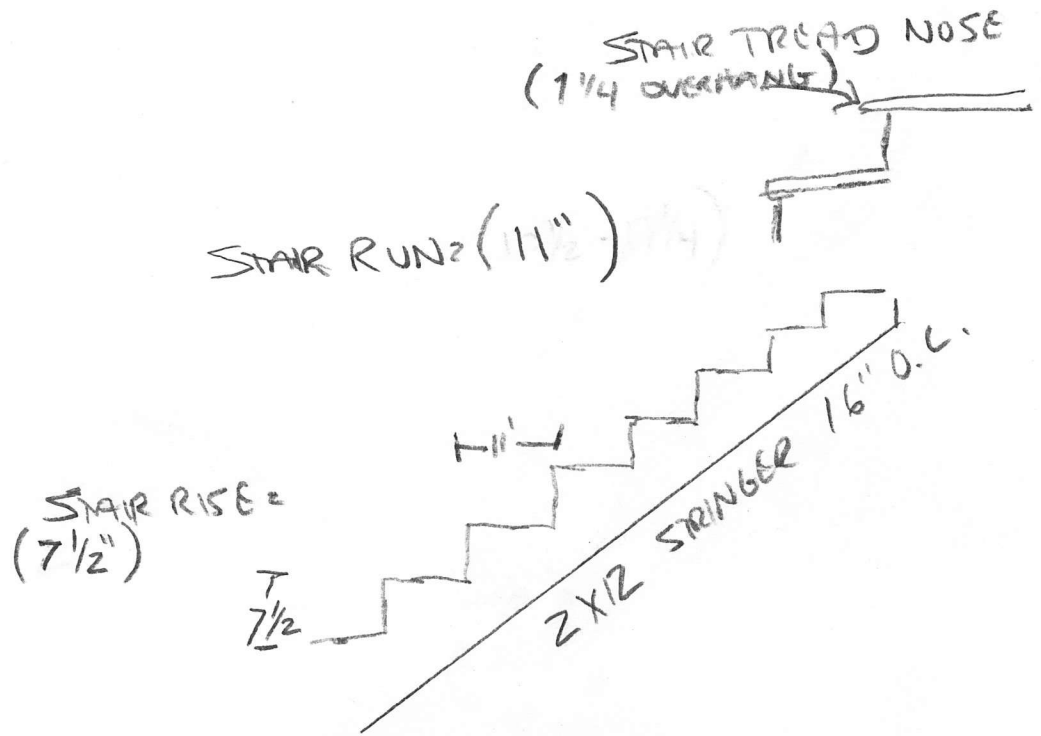

## - RAILING -

USING AZEK COMPOSITE RAIL SYSTEM  
4" O.C. BALUSTERS

